



配置図 1:200

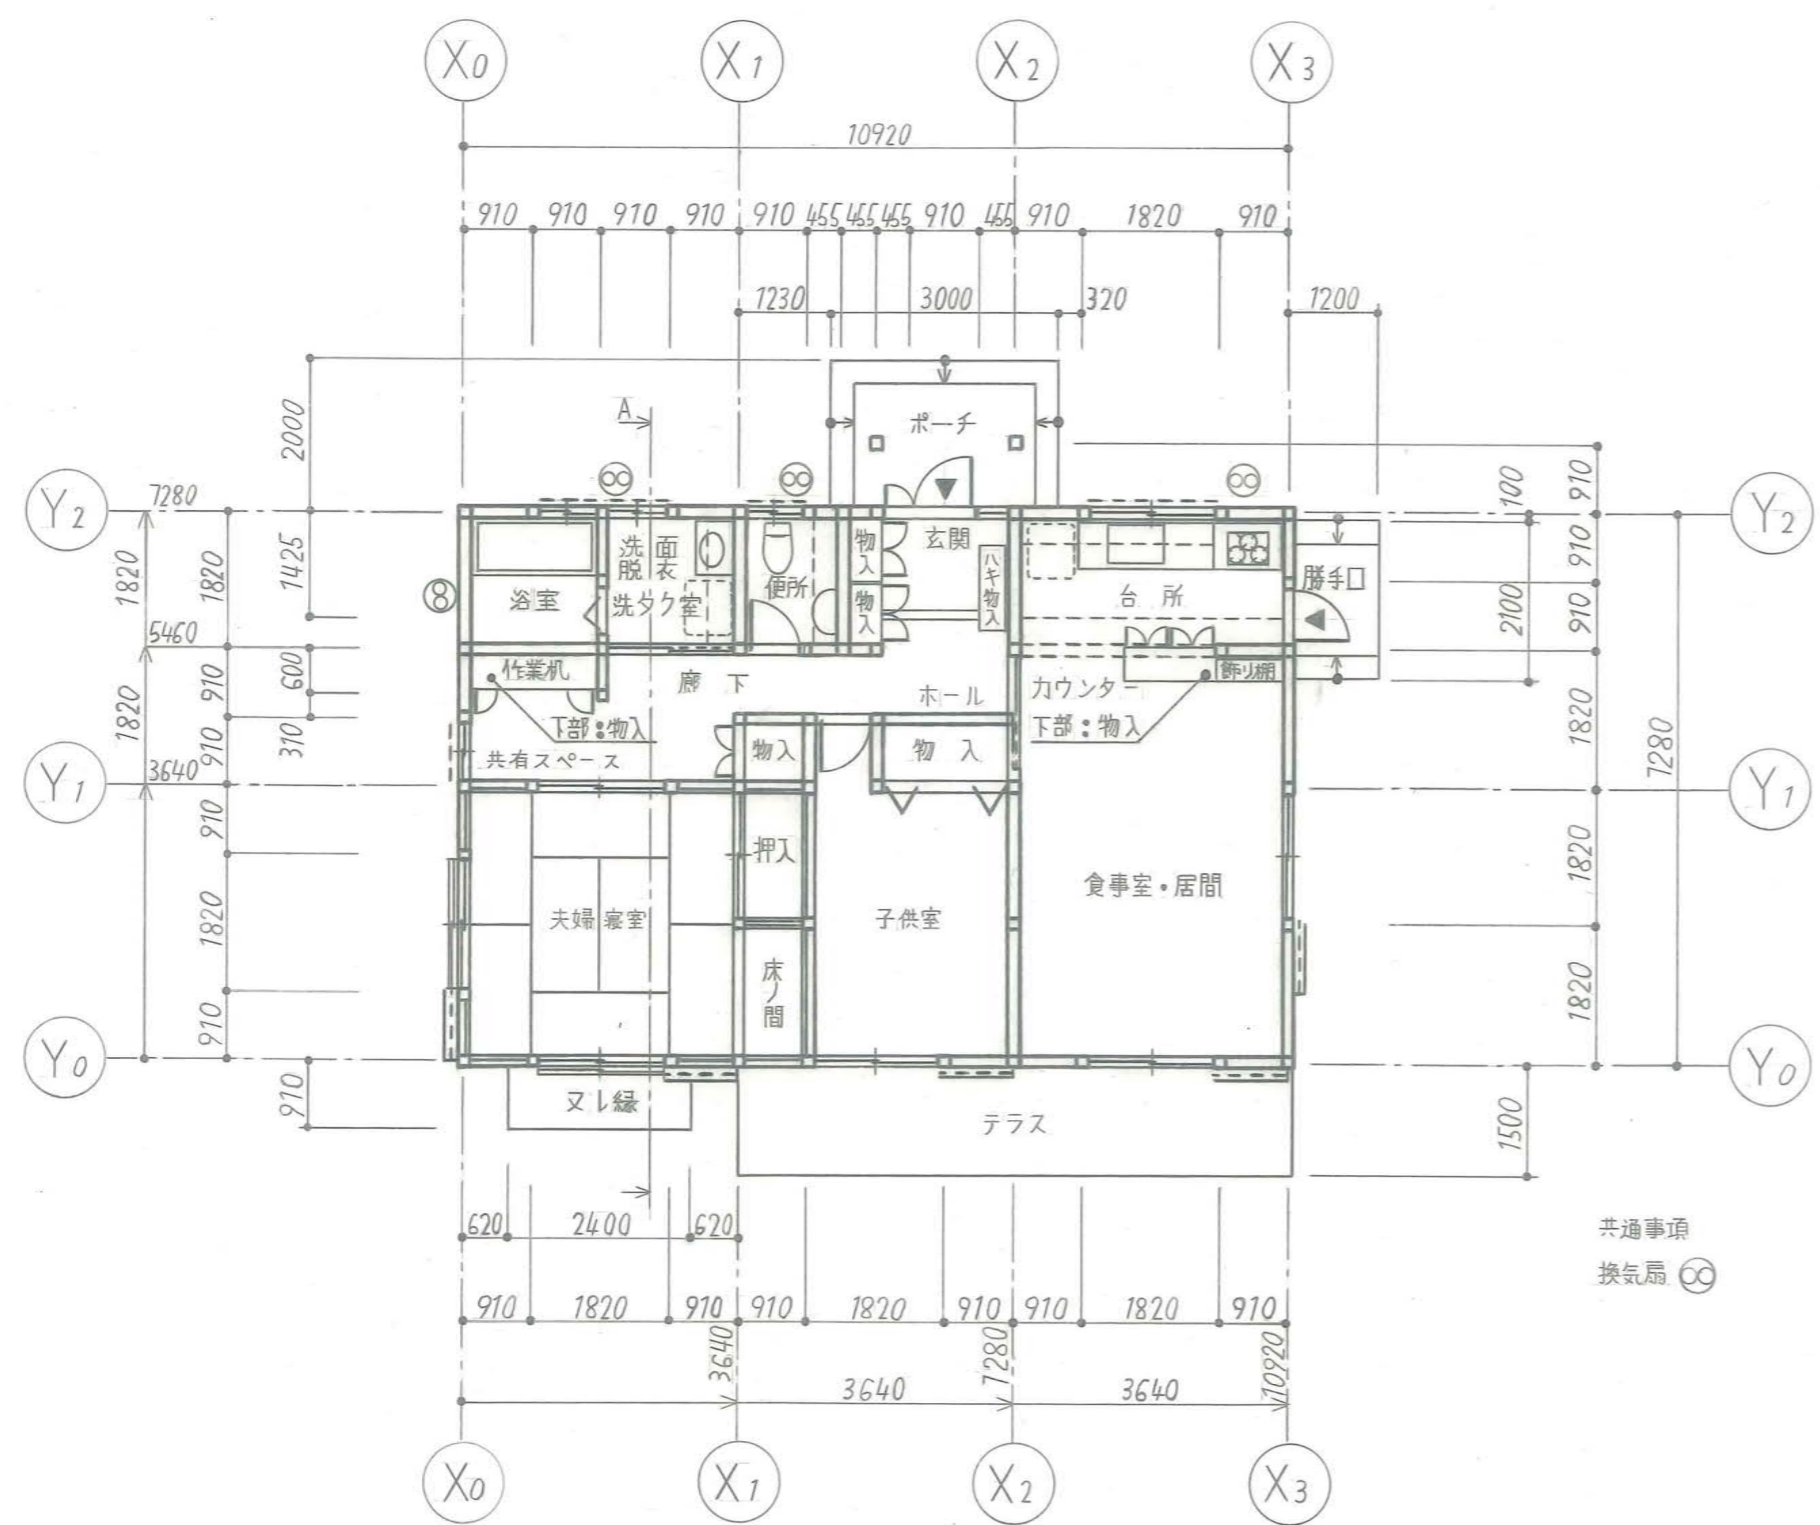


平面図 1:100


共通事項
換気扇

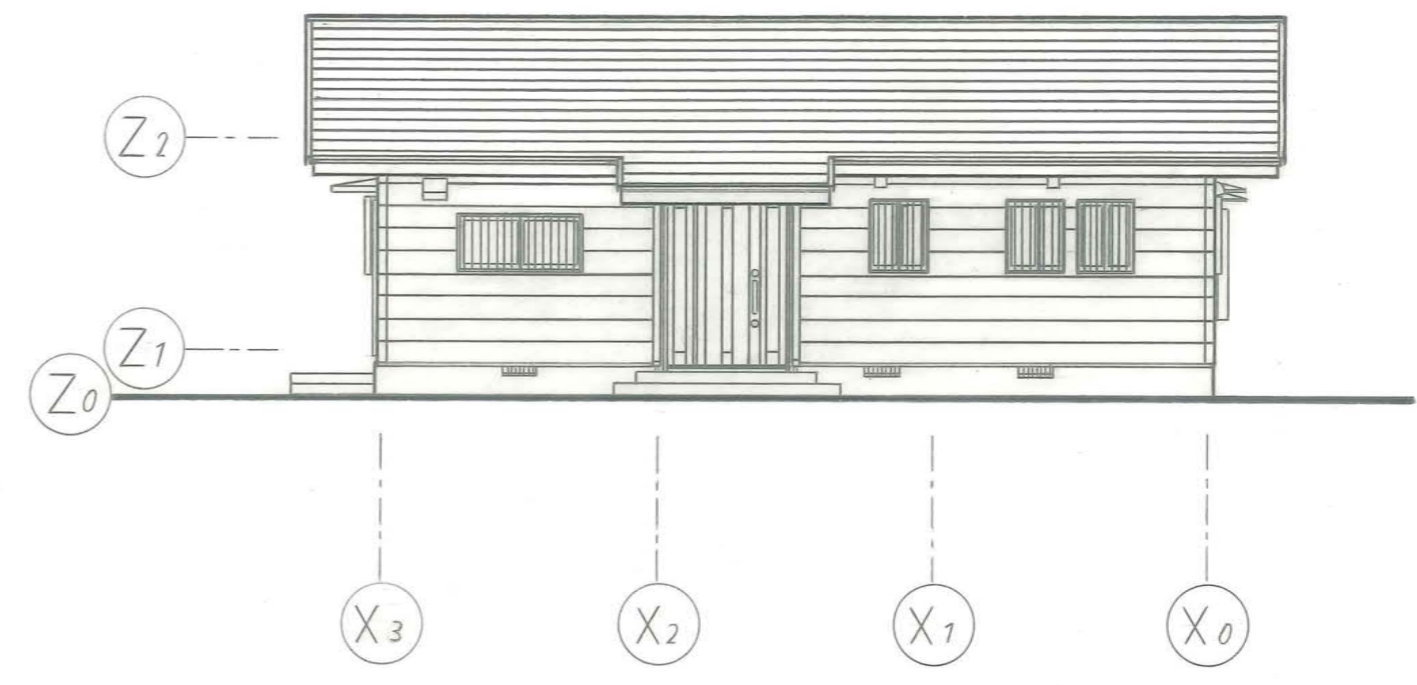


北立面図 1:100

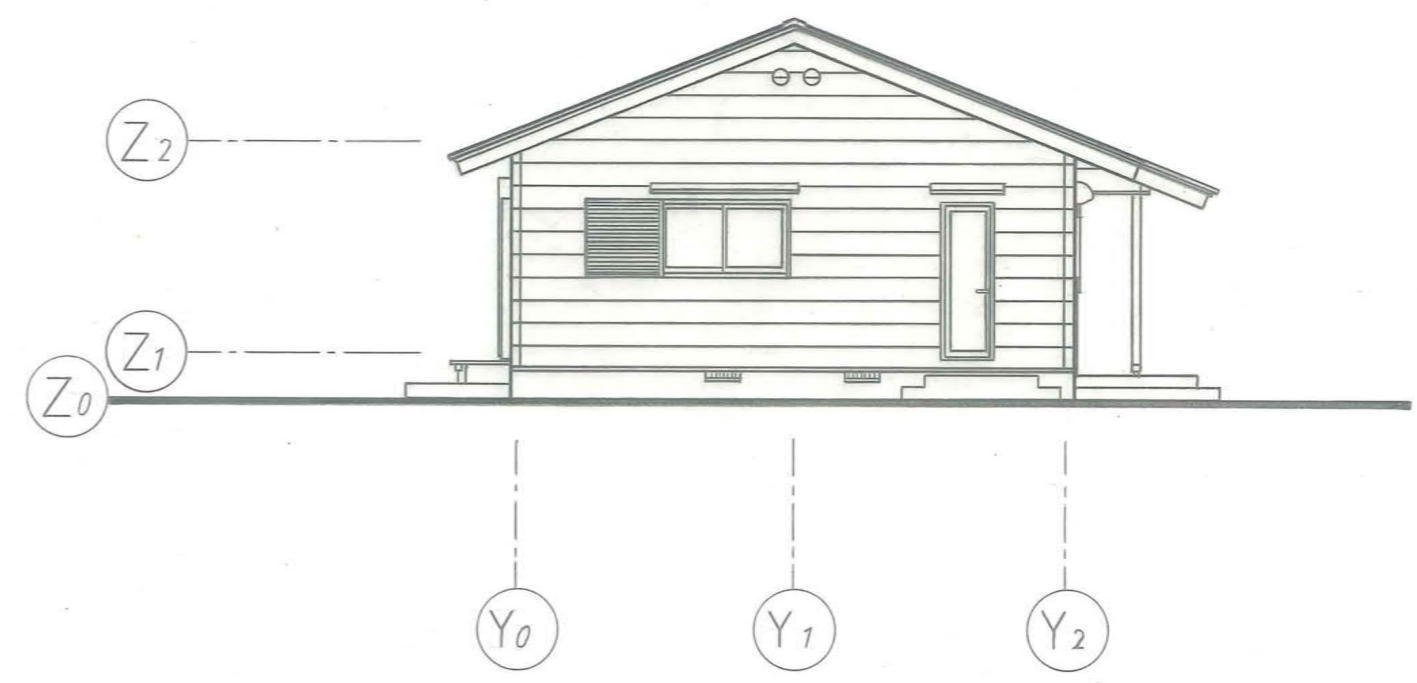


東立面図 1:100

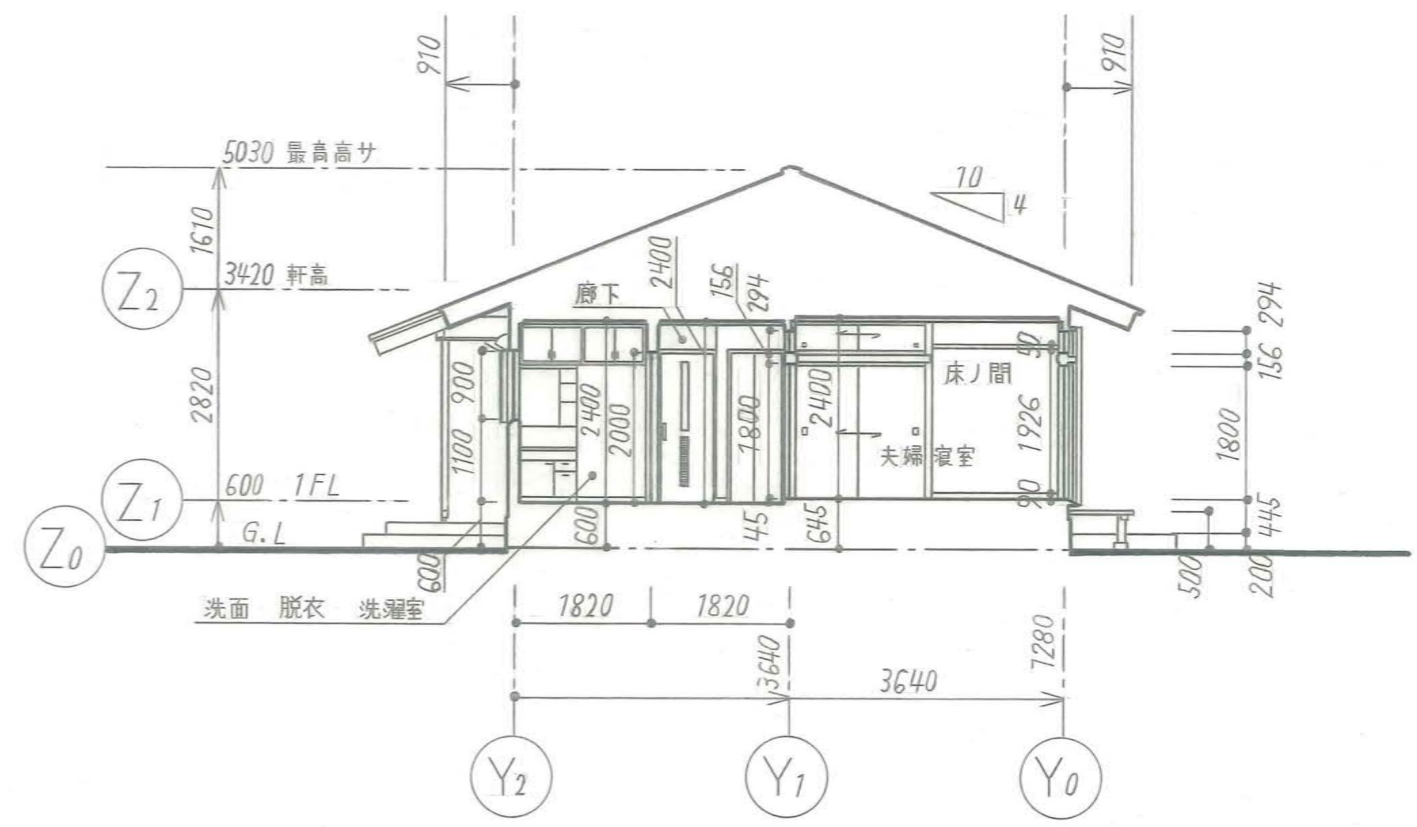


A-A 断面図 1:100

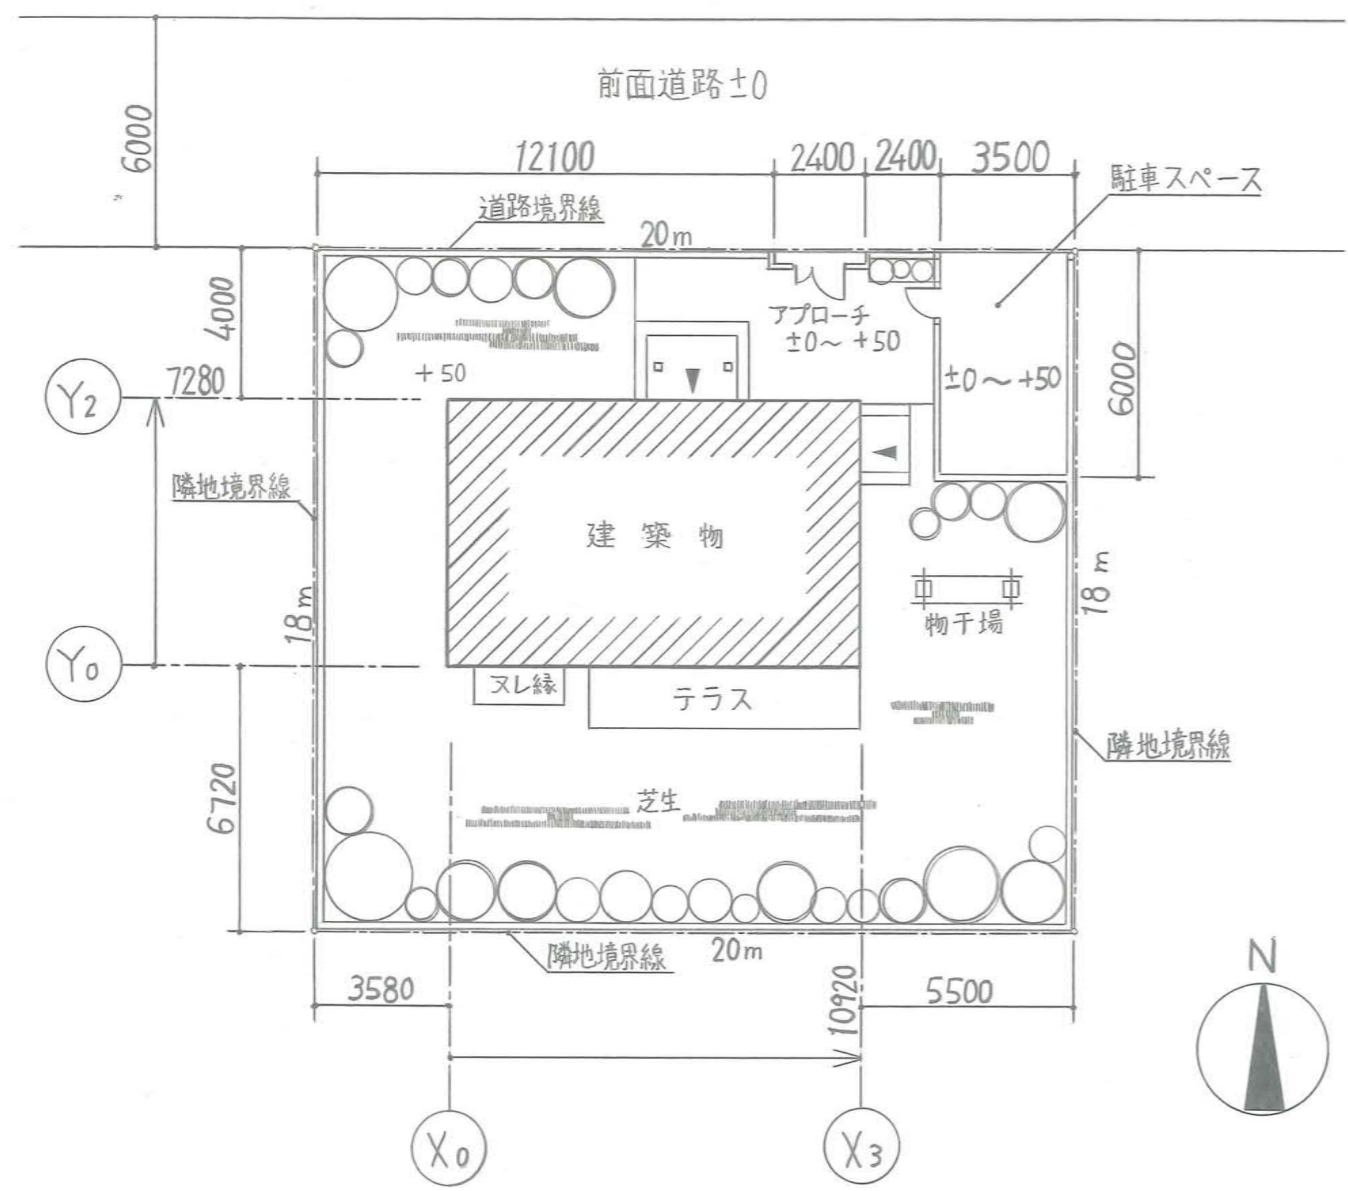


配置図 1:200

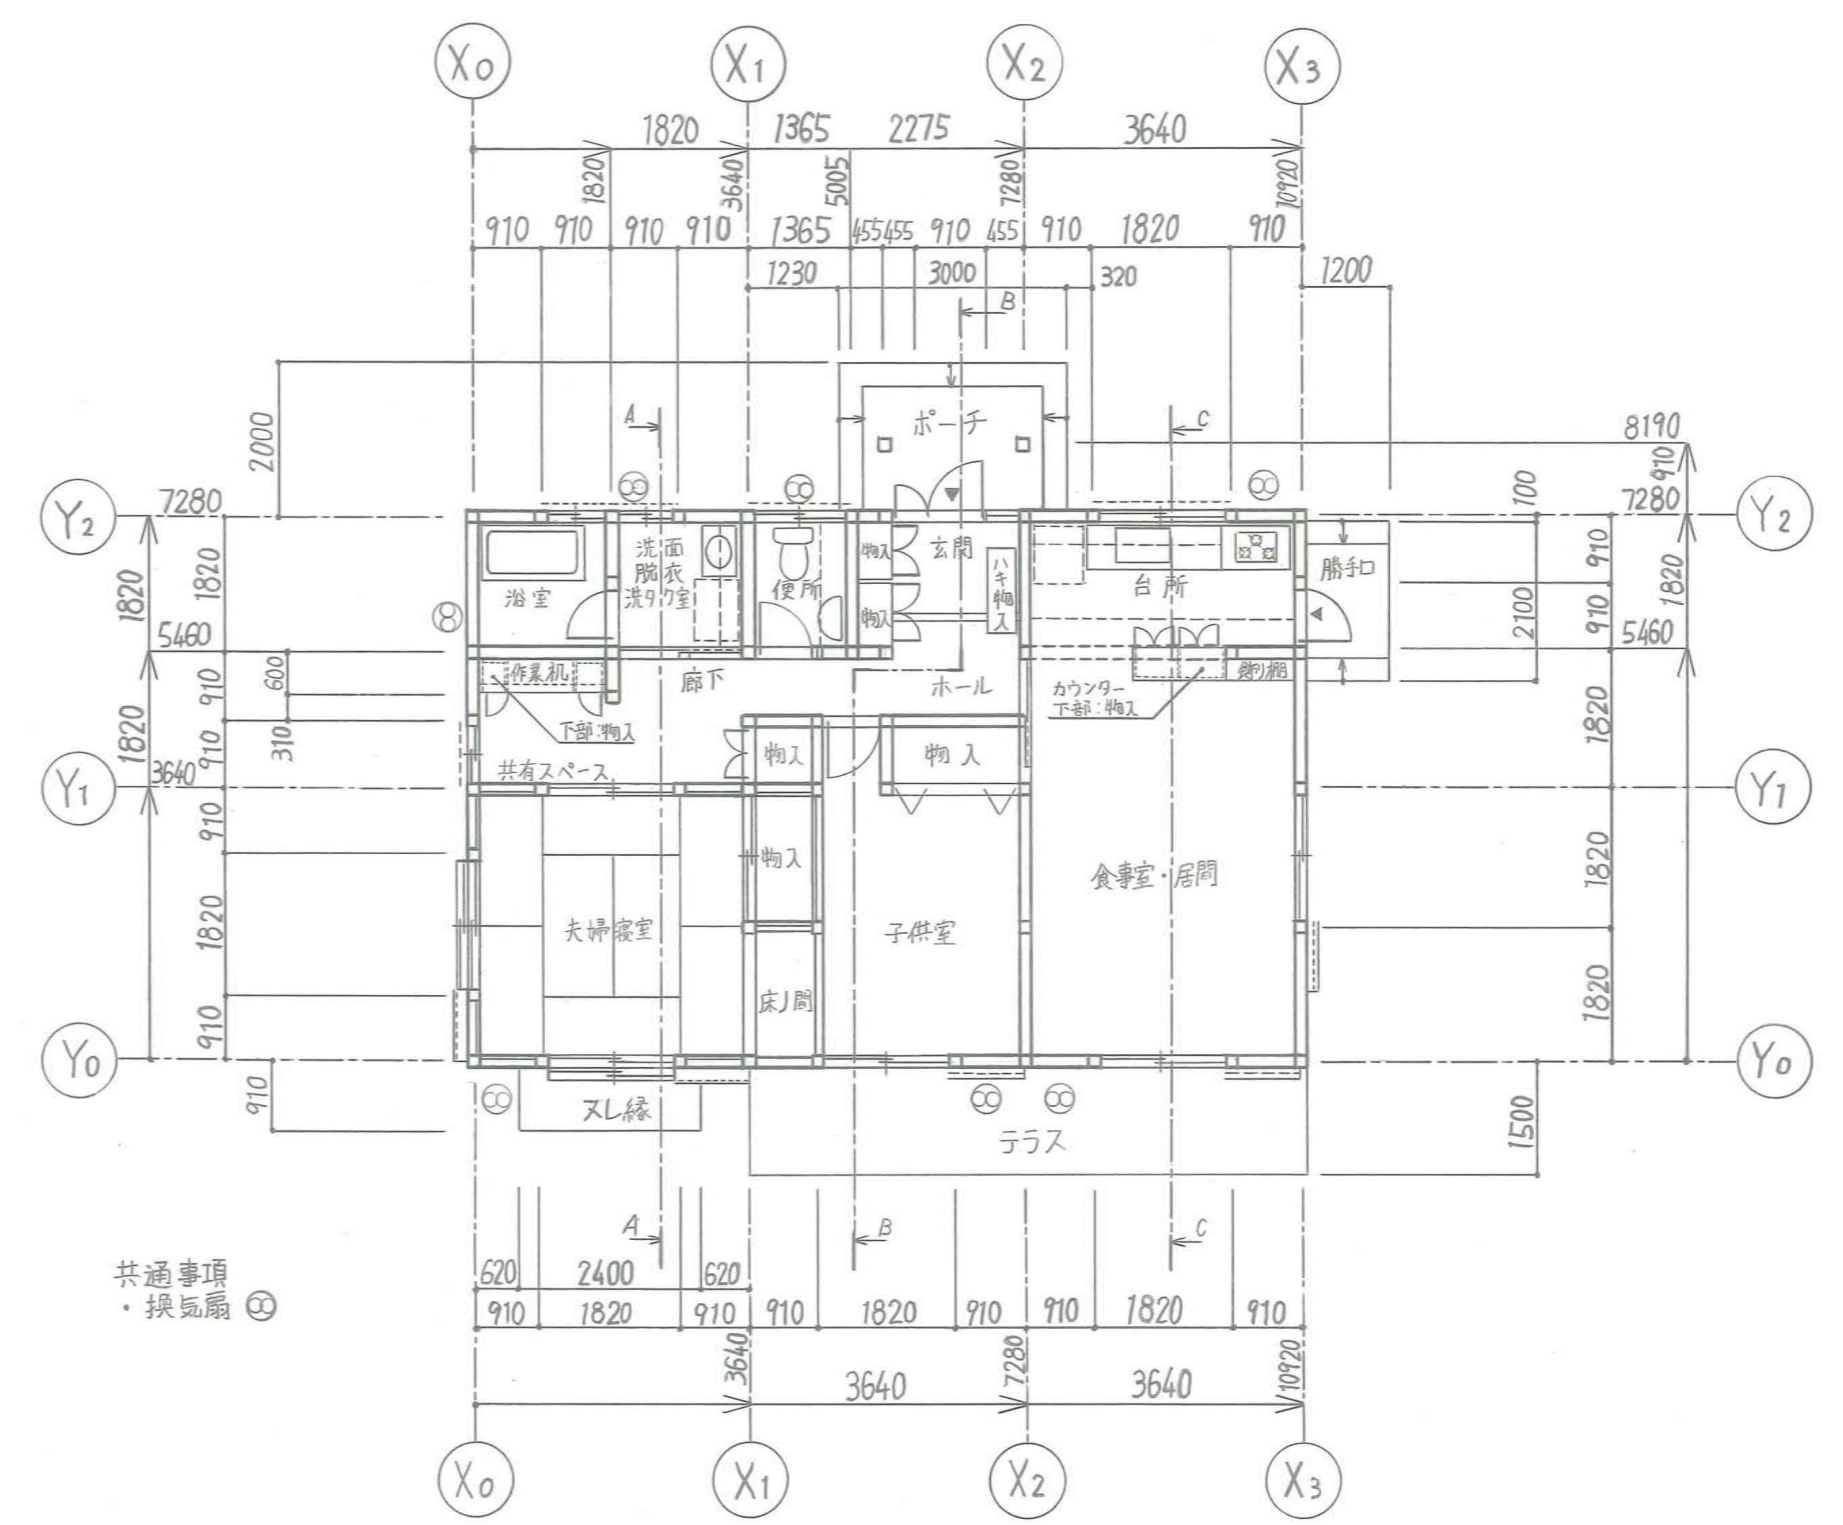

平面図 1:100

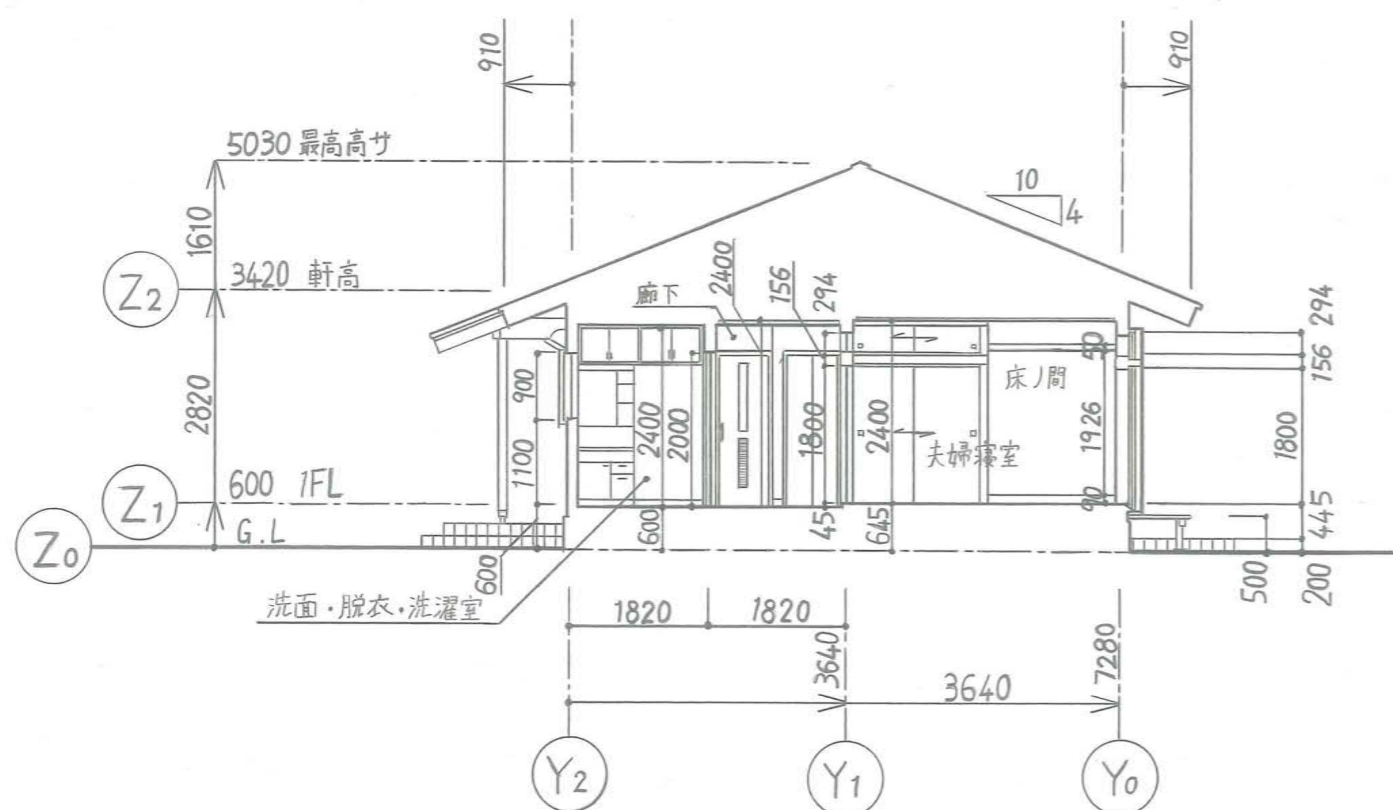


A-A断面図

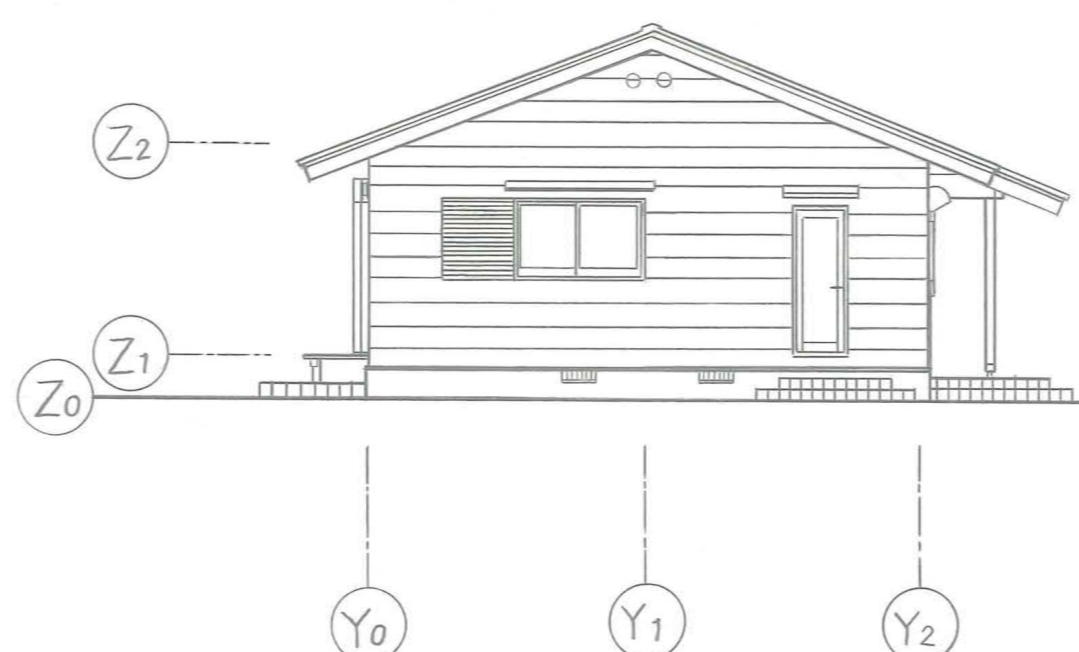


東立面図




北立面図

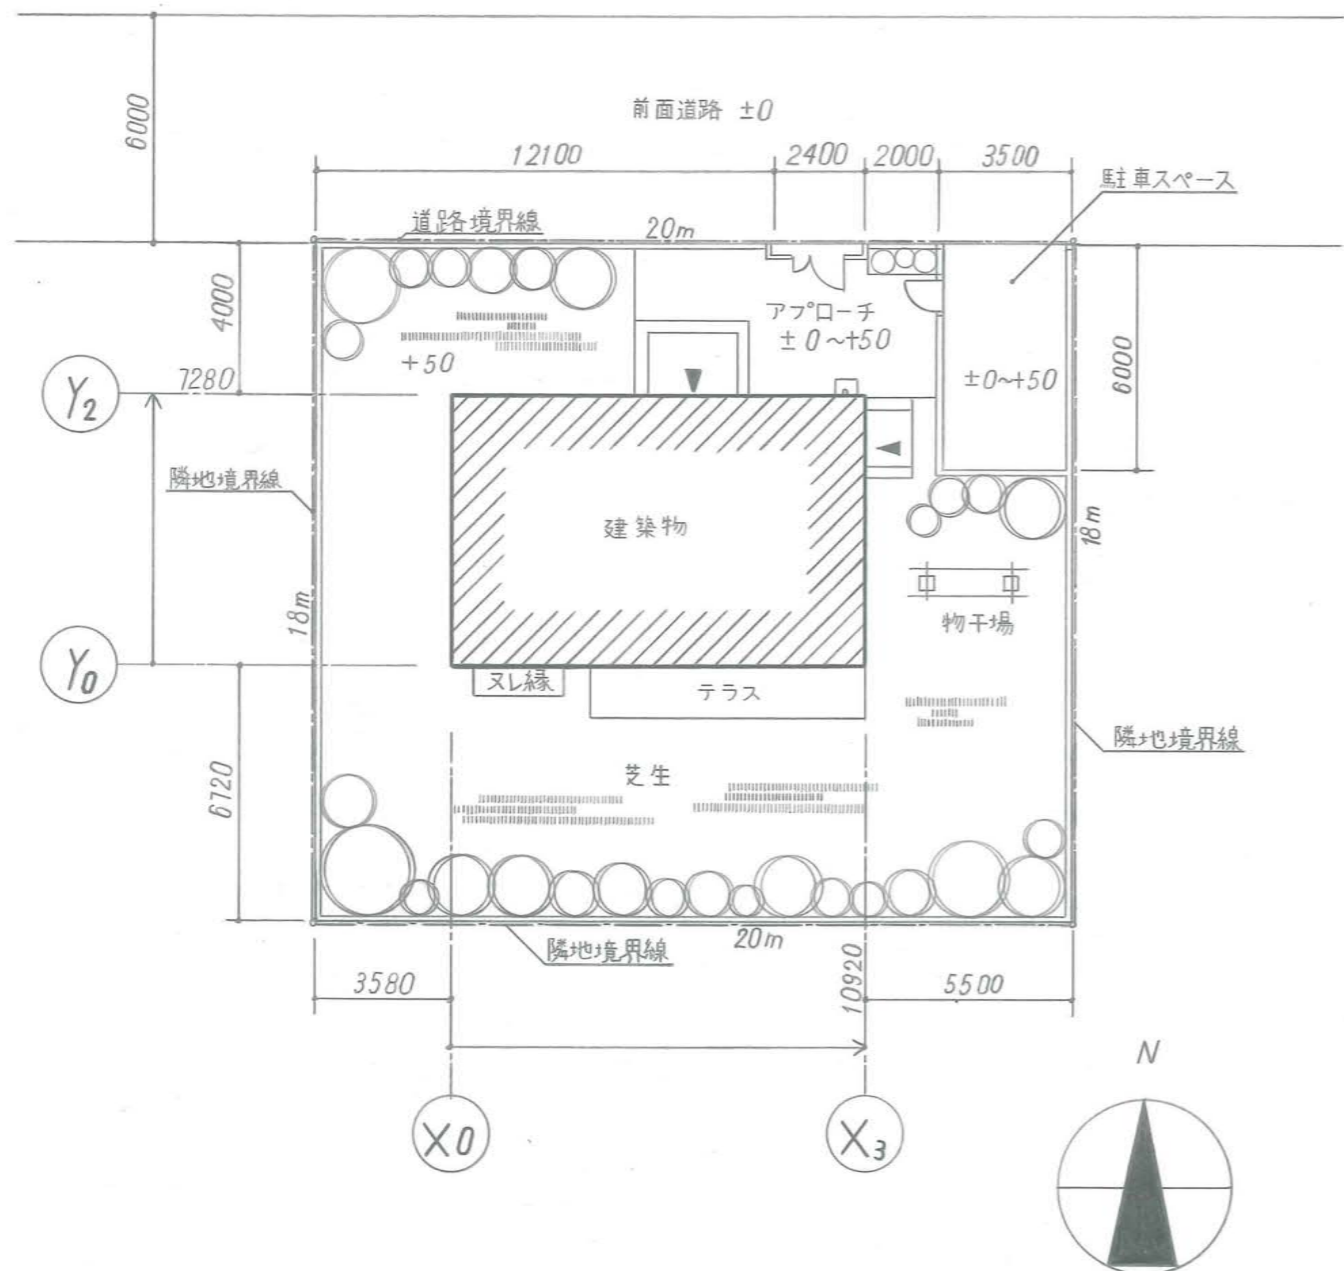


配置図 1:200

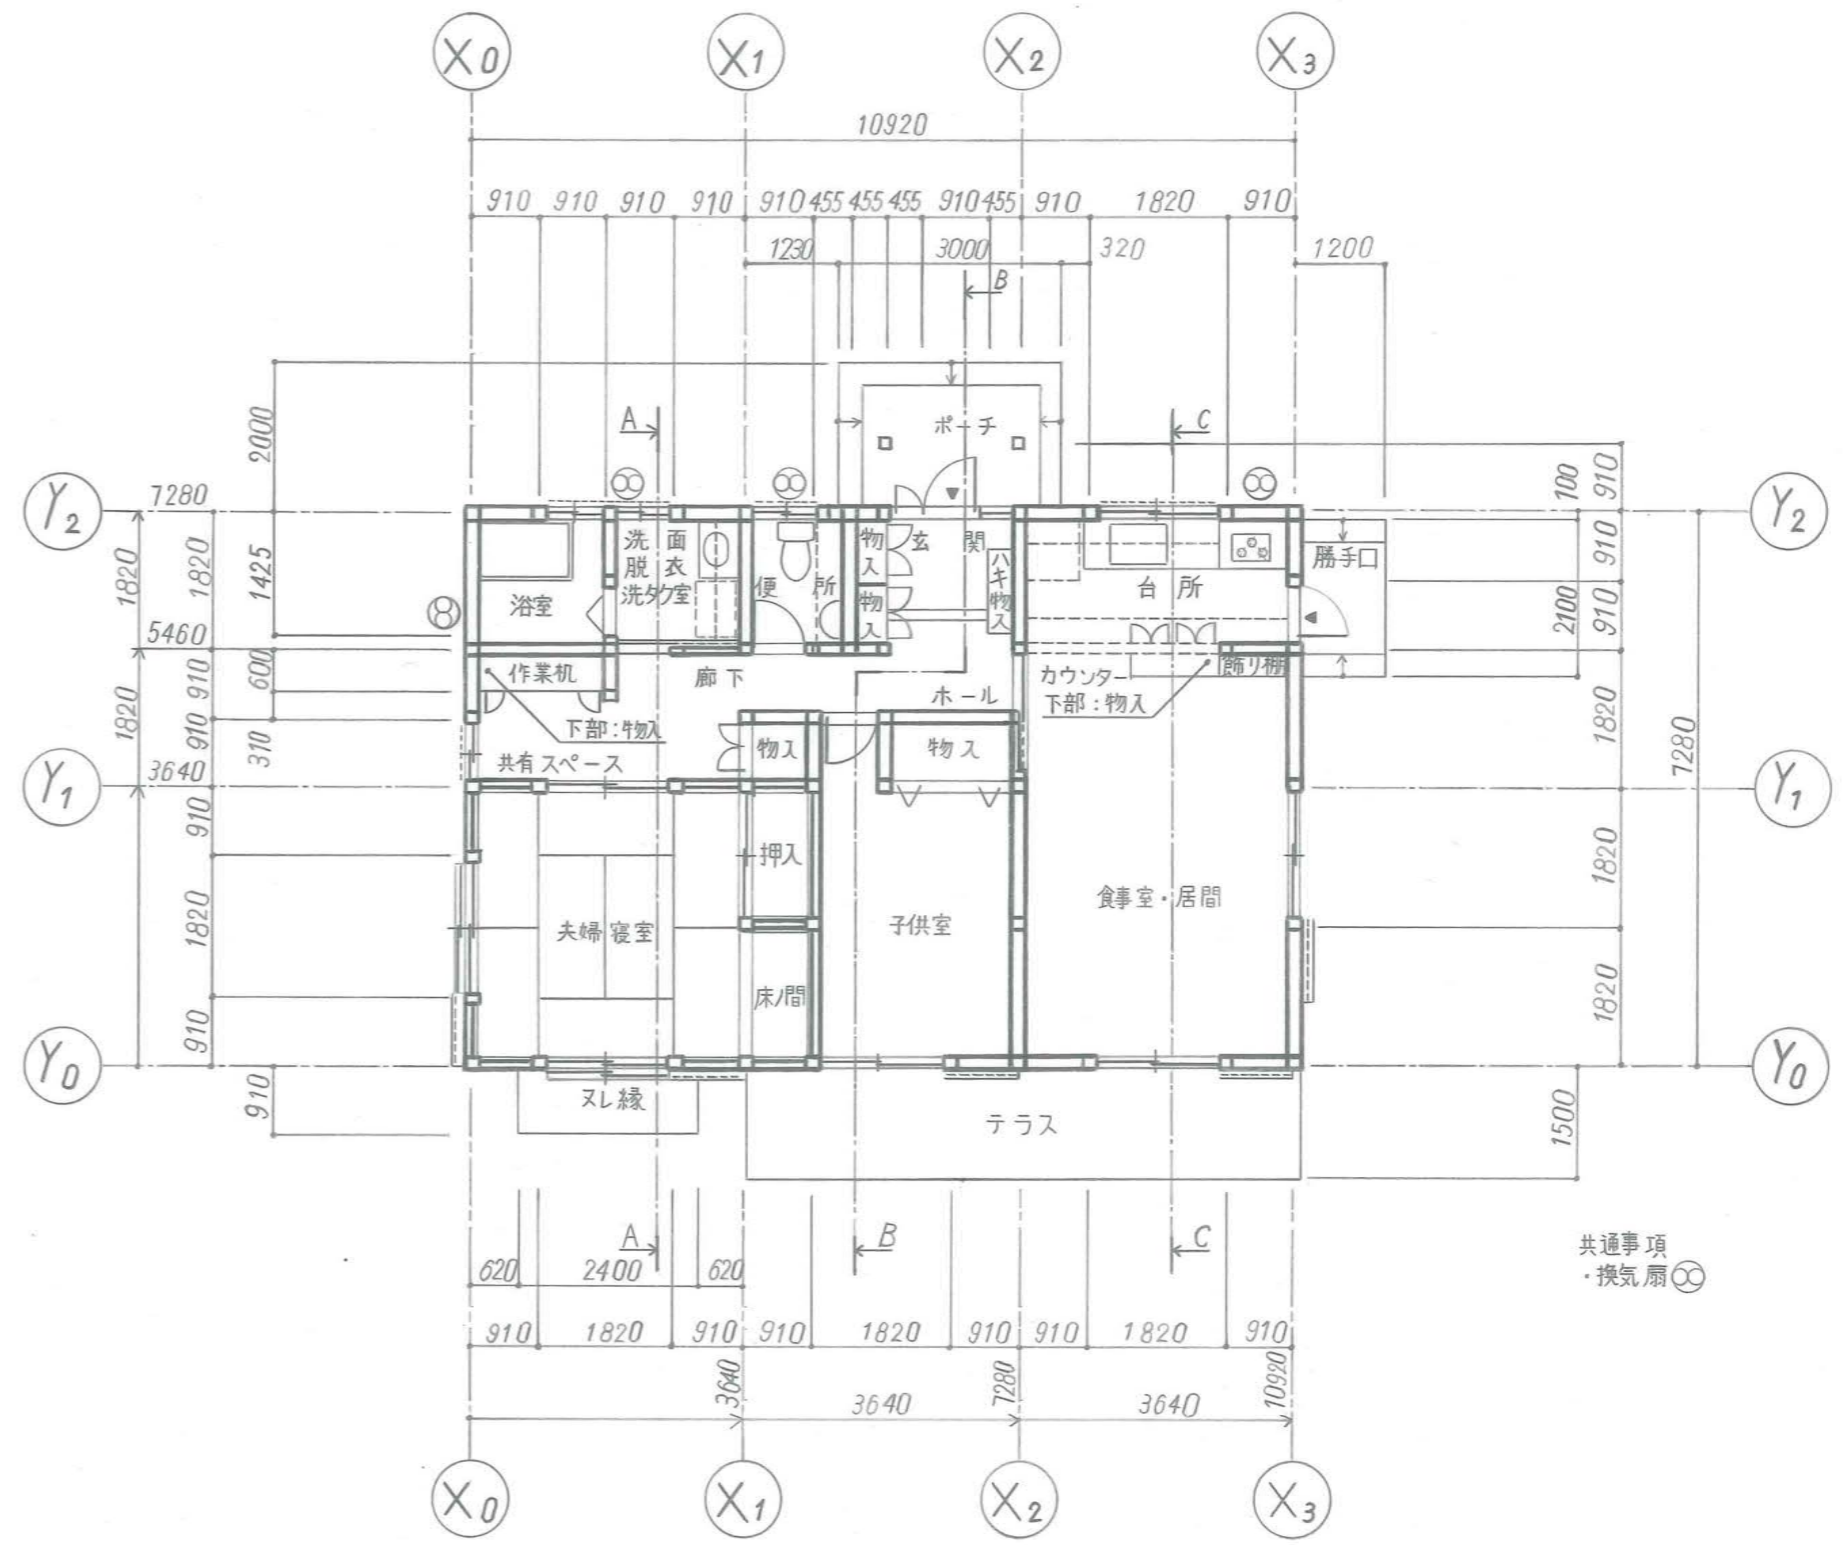

平面図 1:100

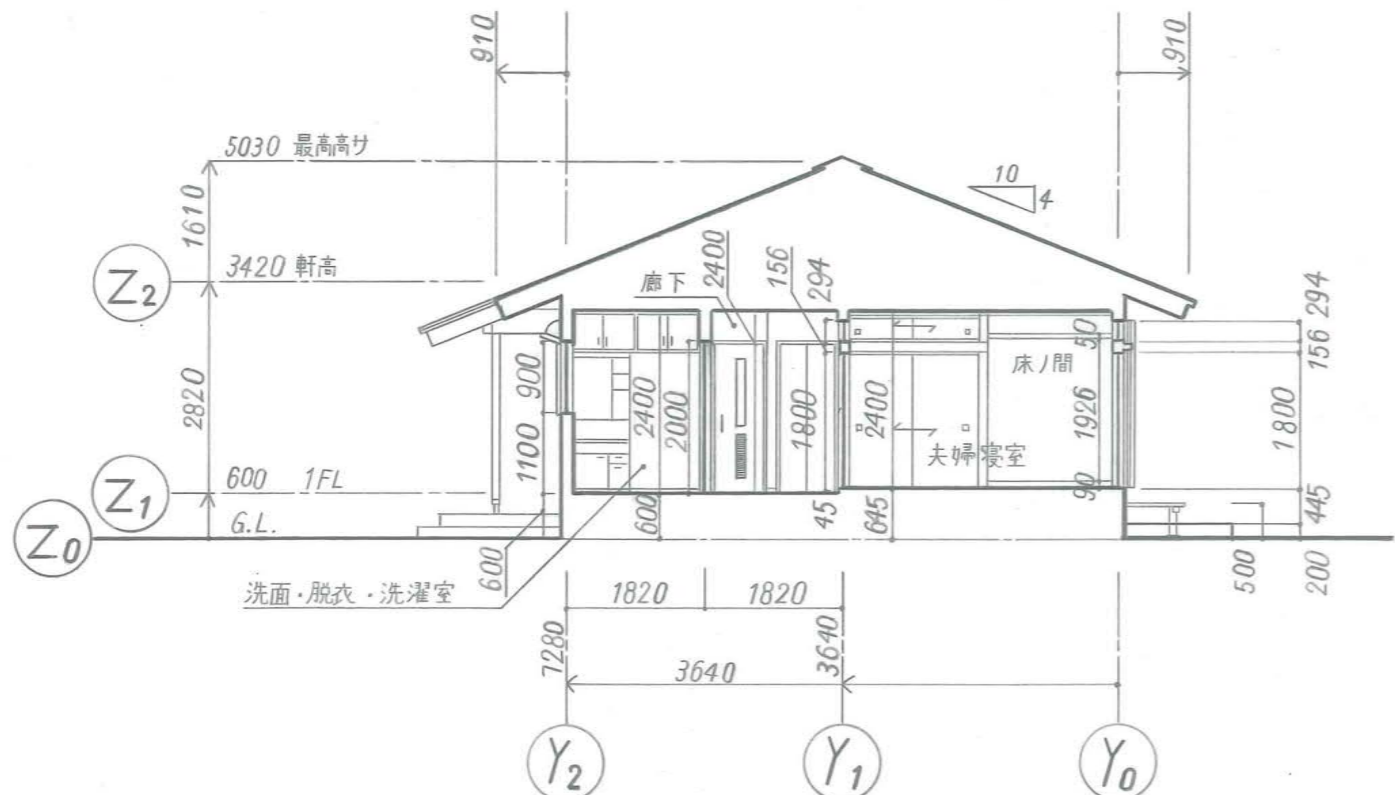


A-A断面図

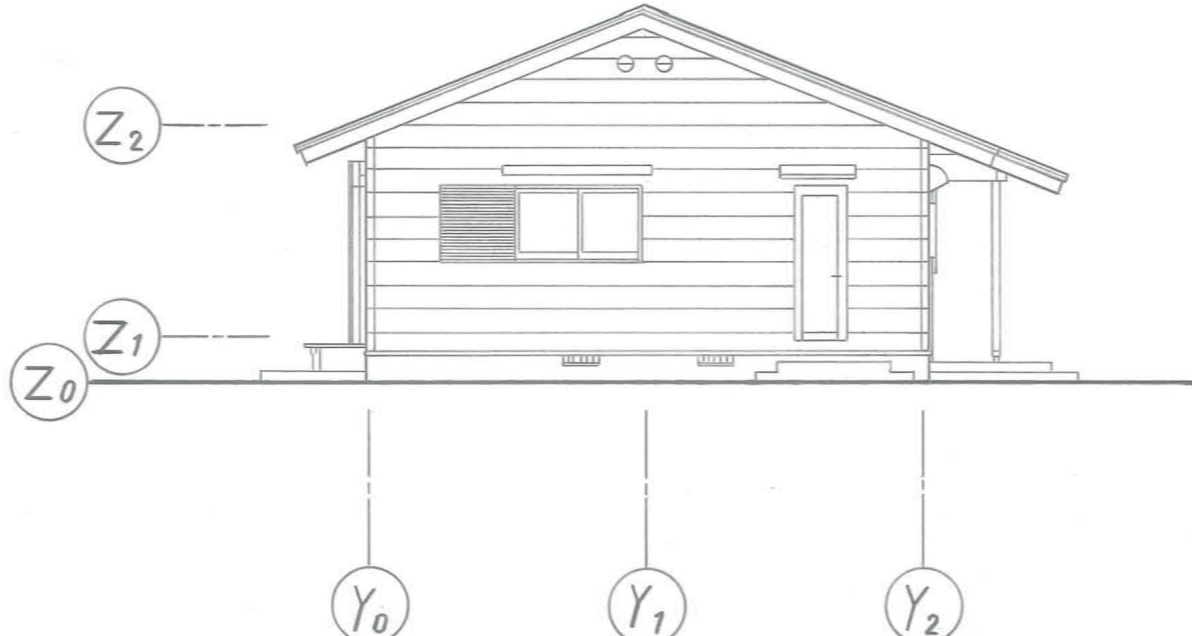


東立面図




北立面図

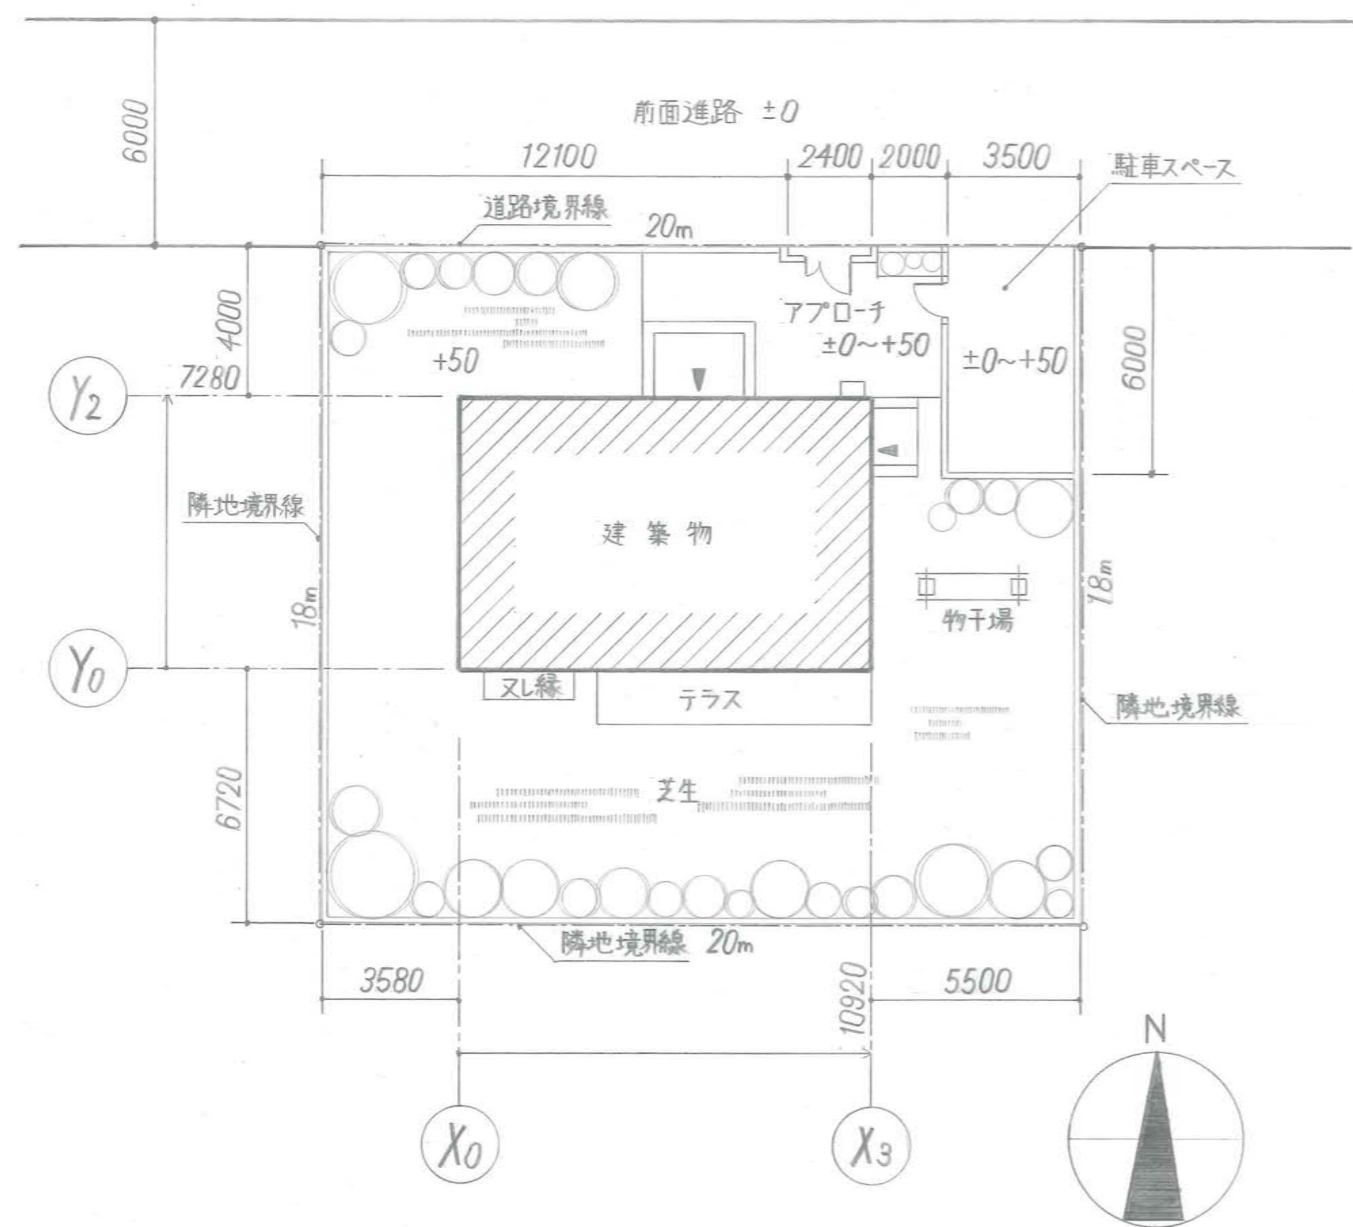


配置図 1:200

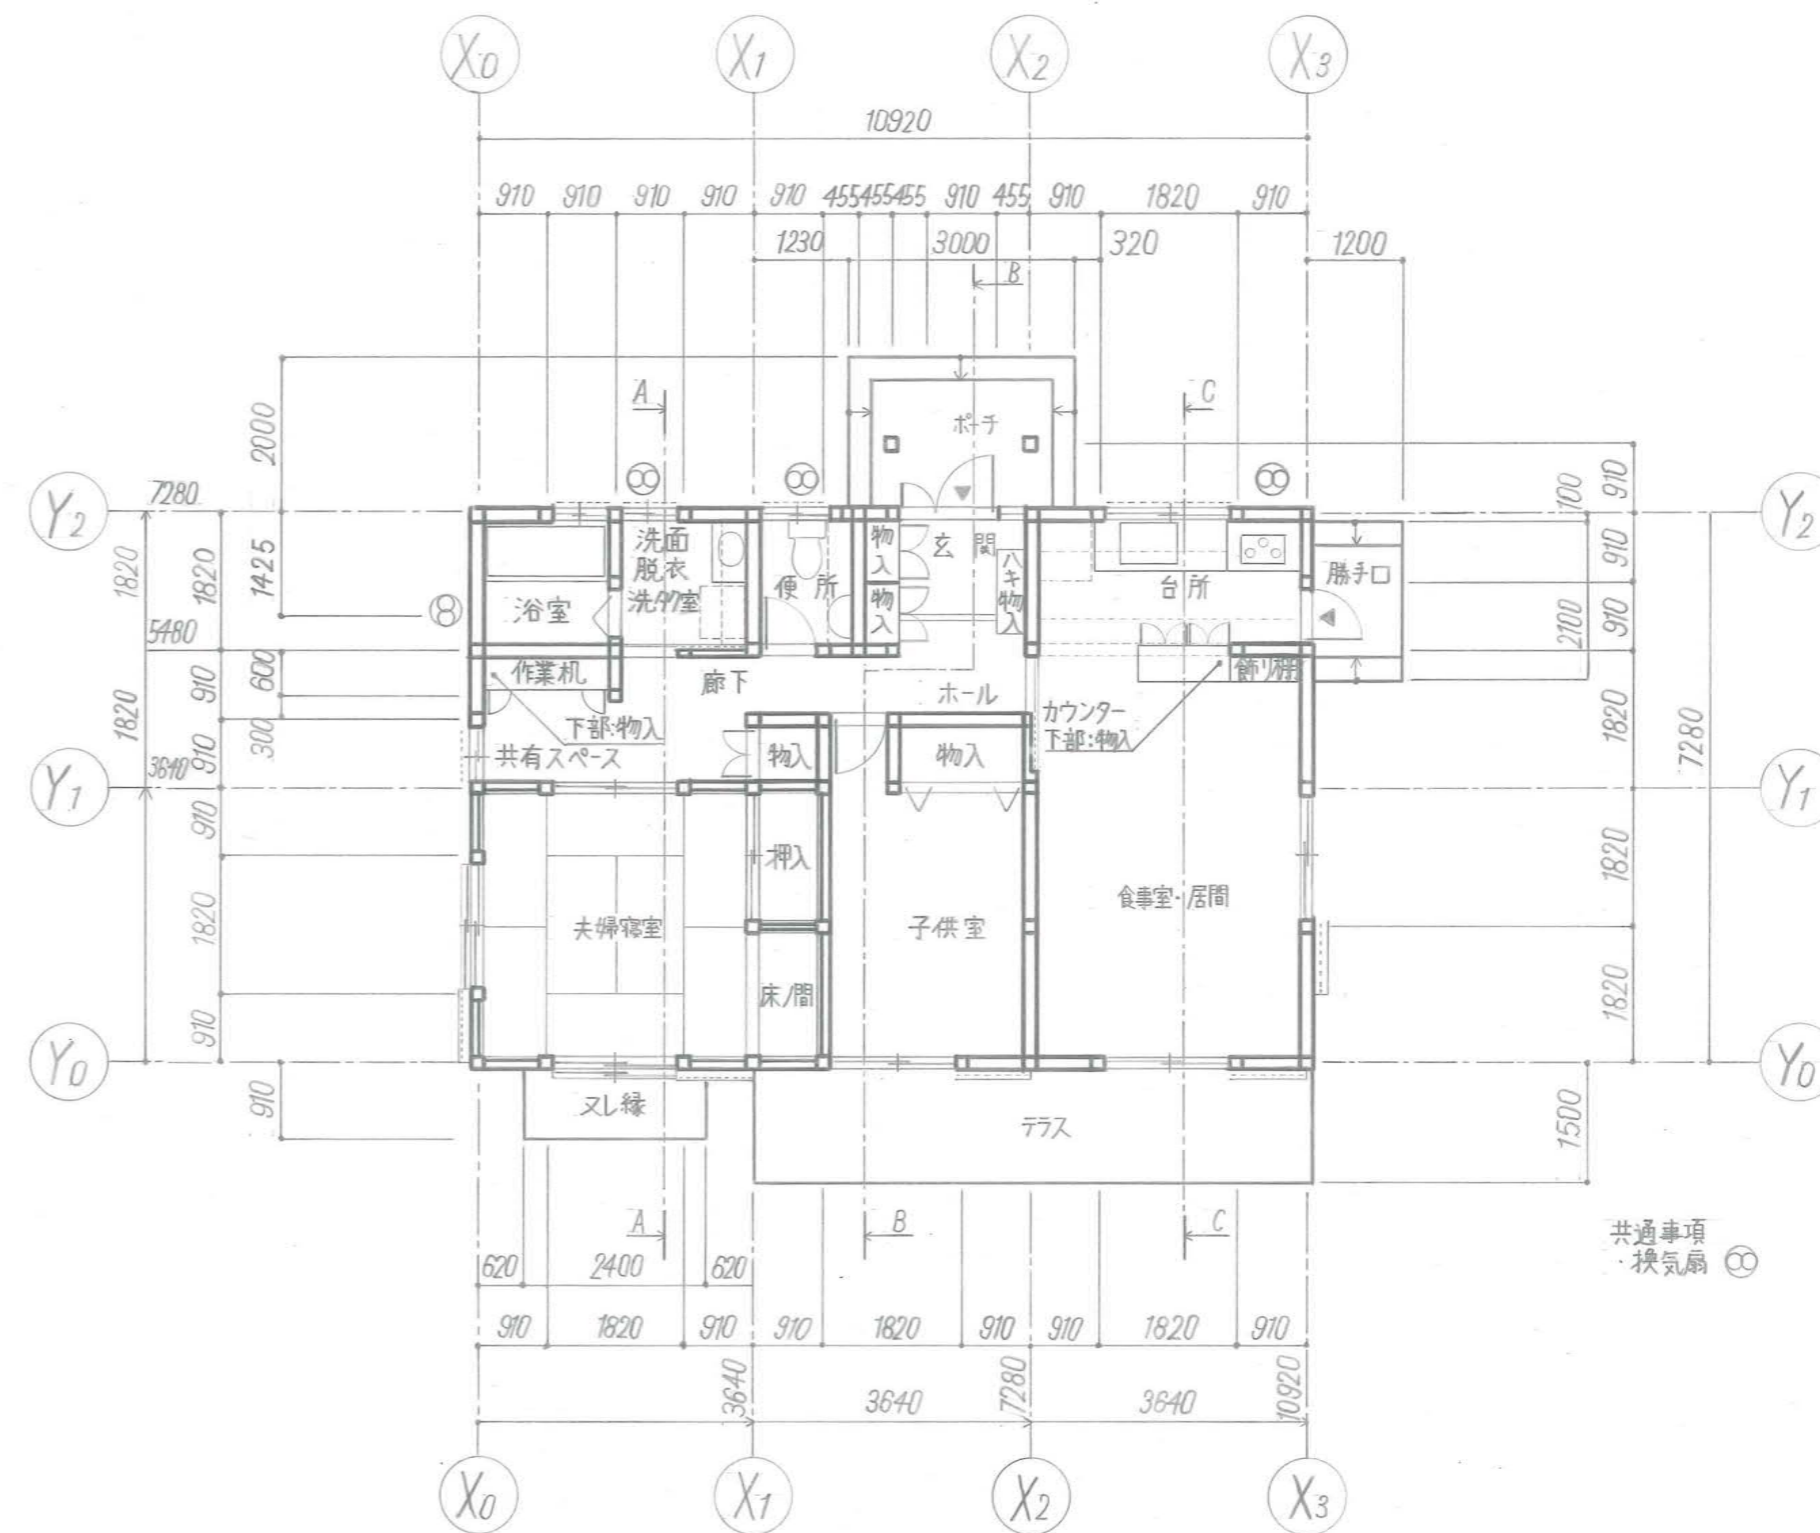

平面図 1:100

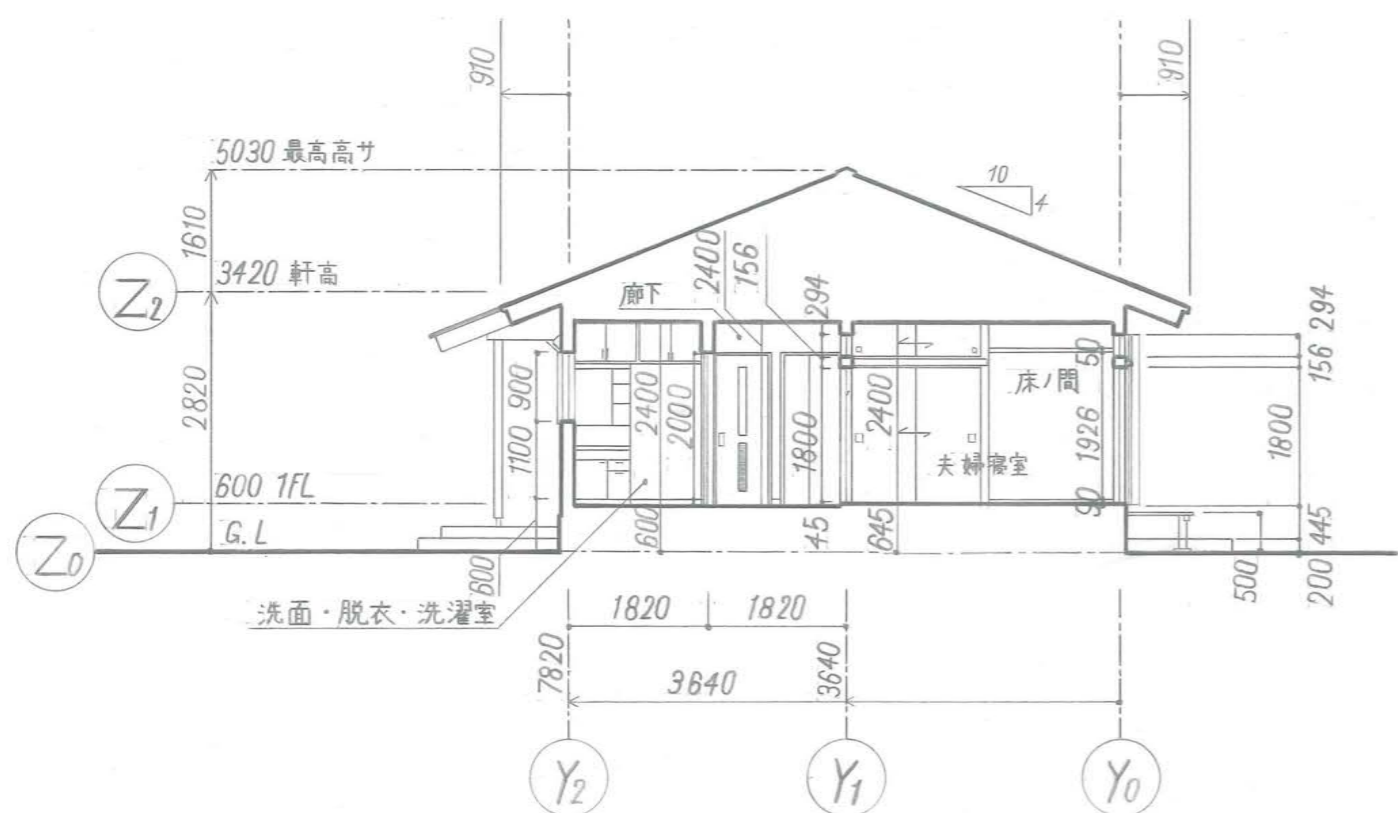


A-A断面図

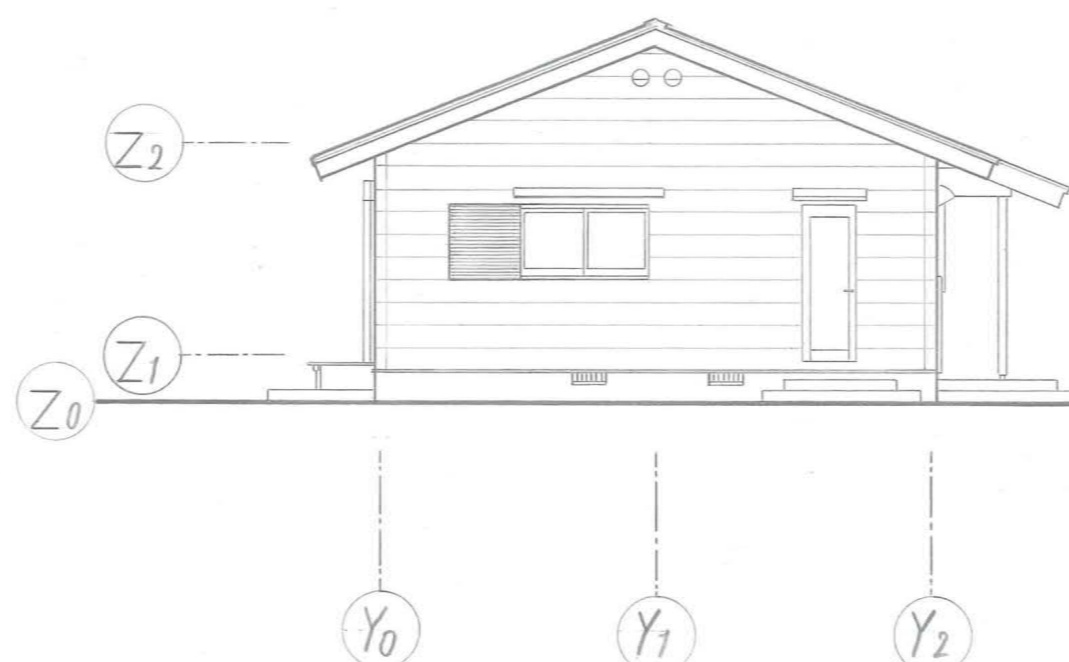


東立面図




北立面図

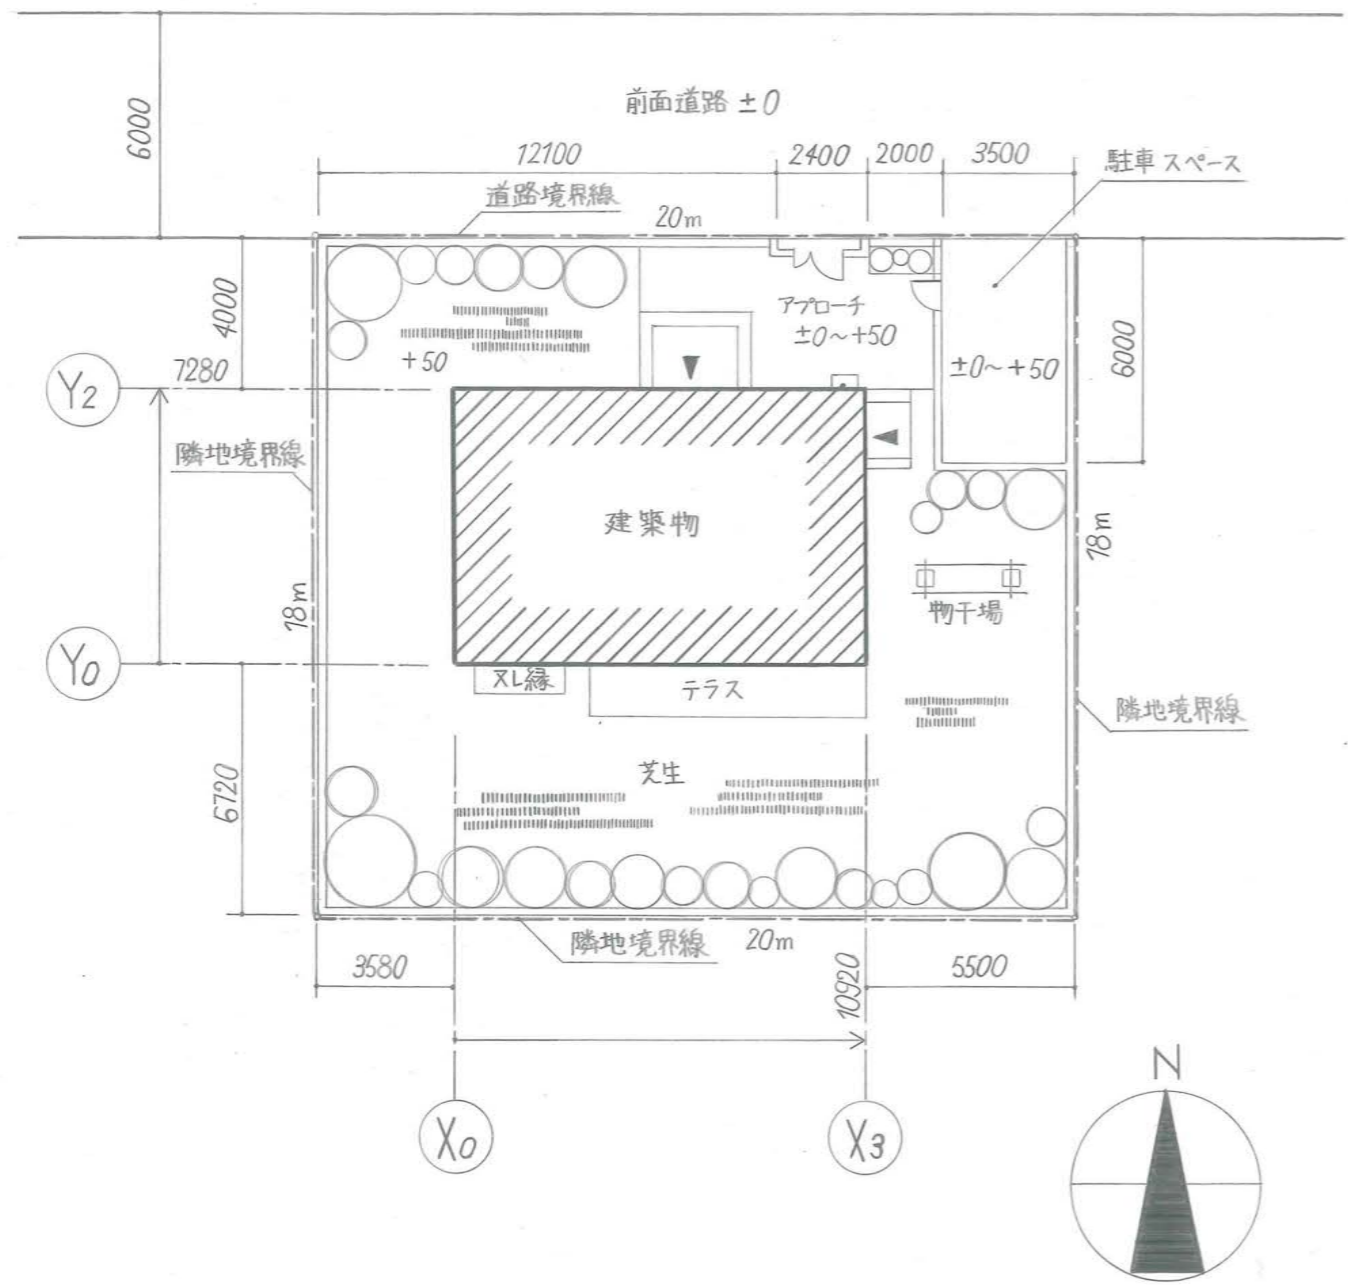


配置図 1:200

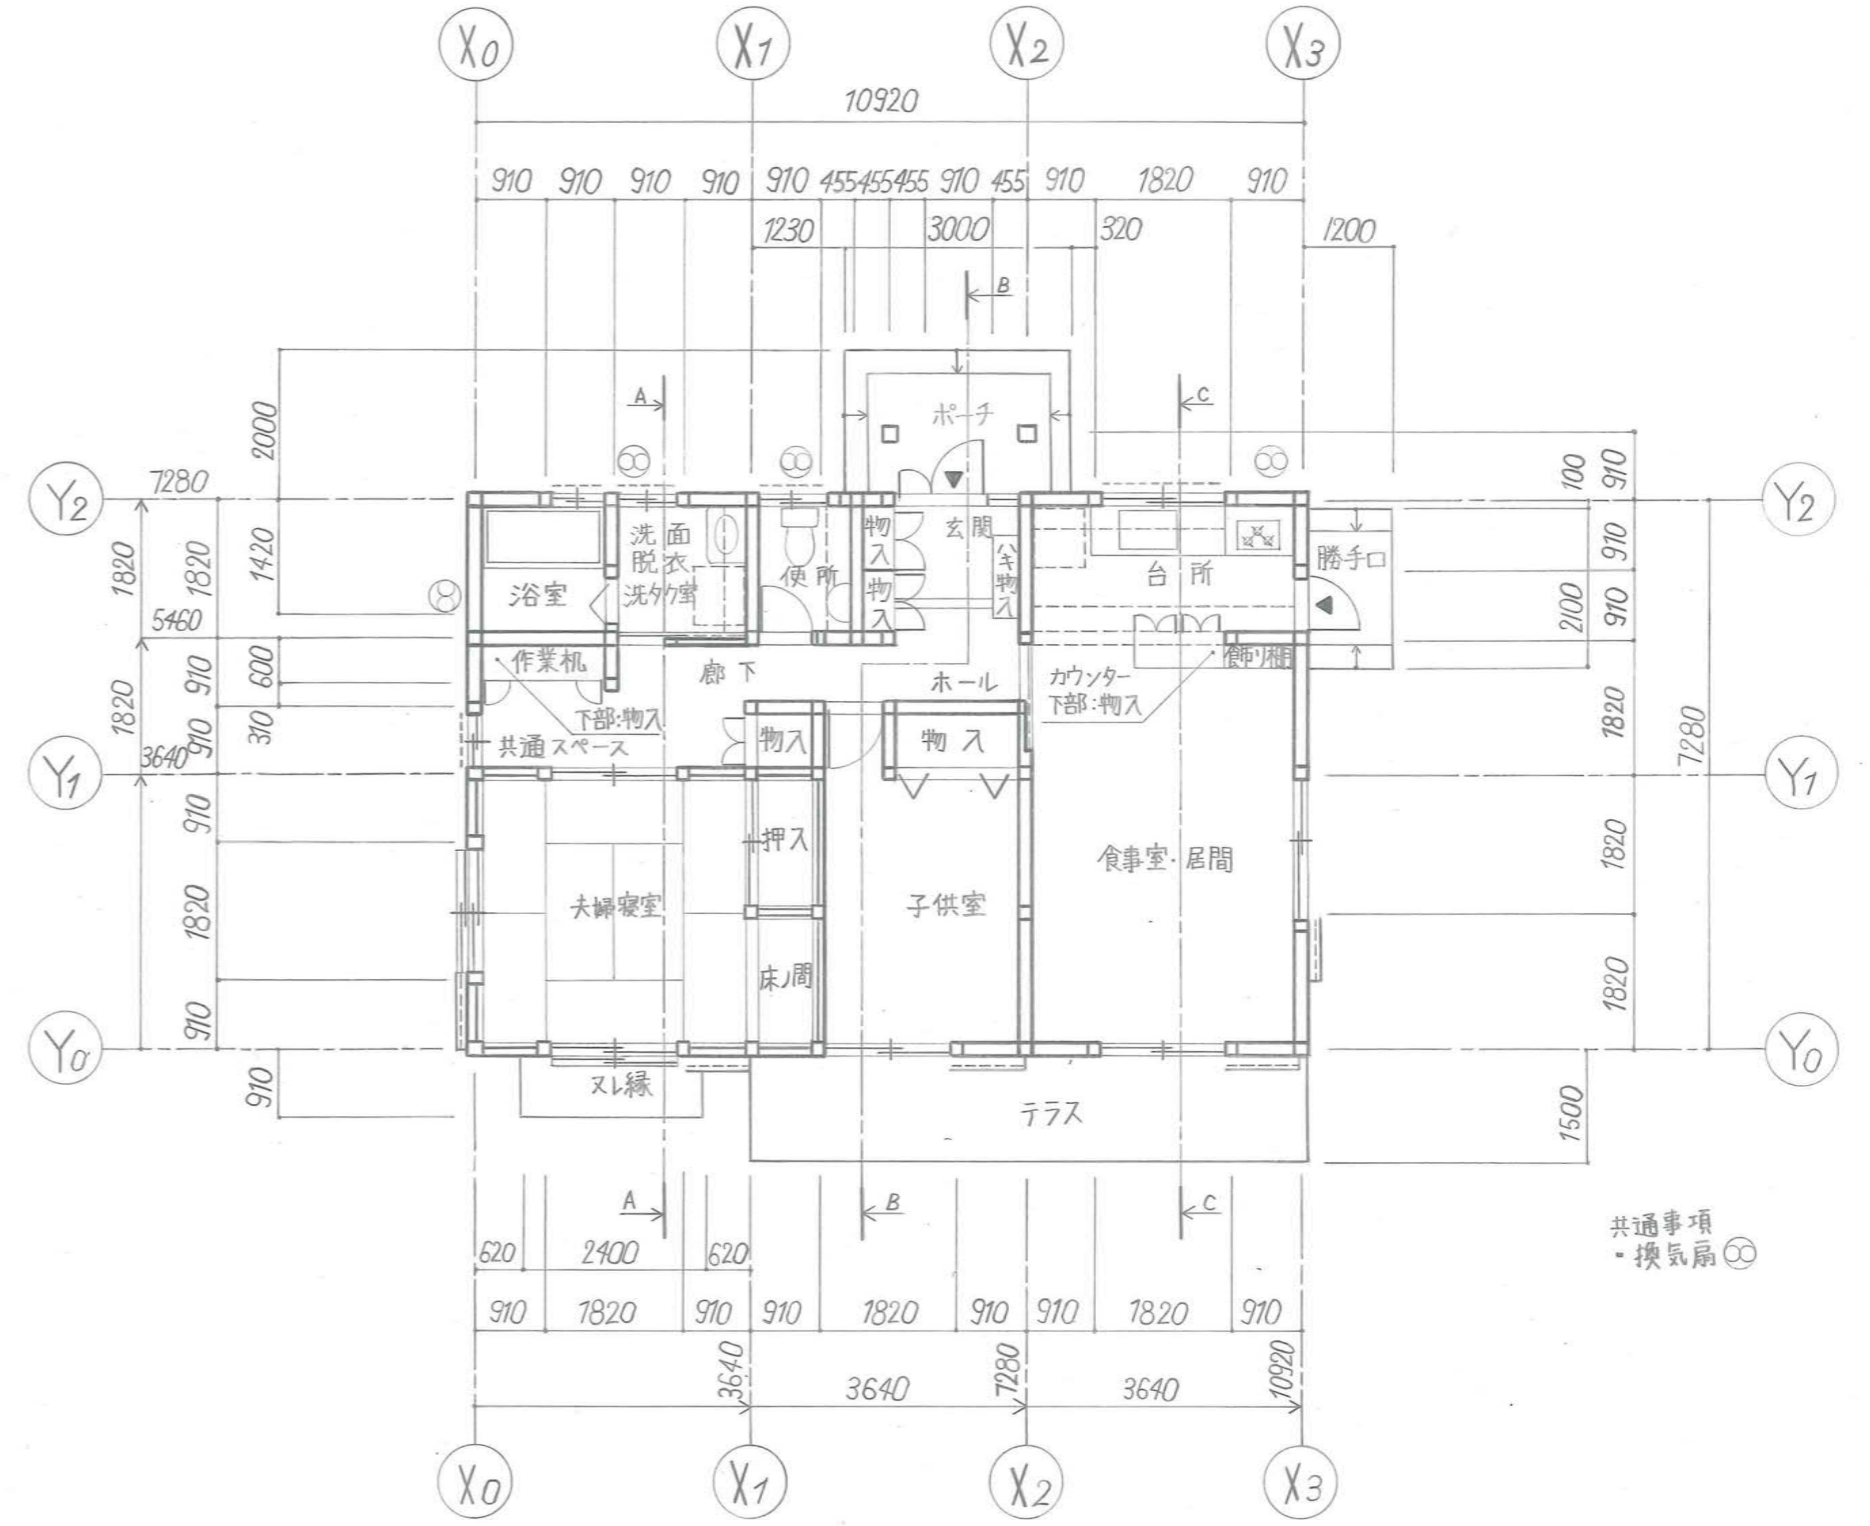

平面図 1:100

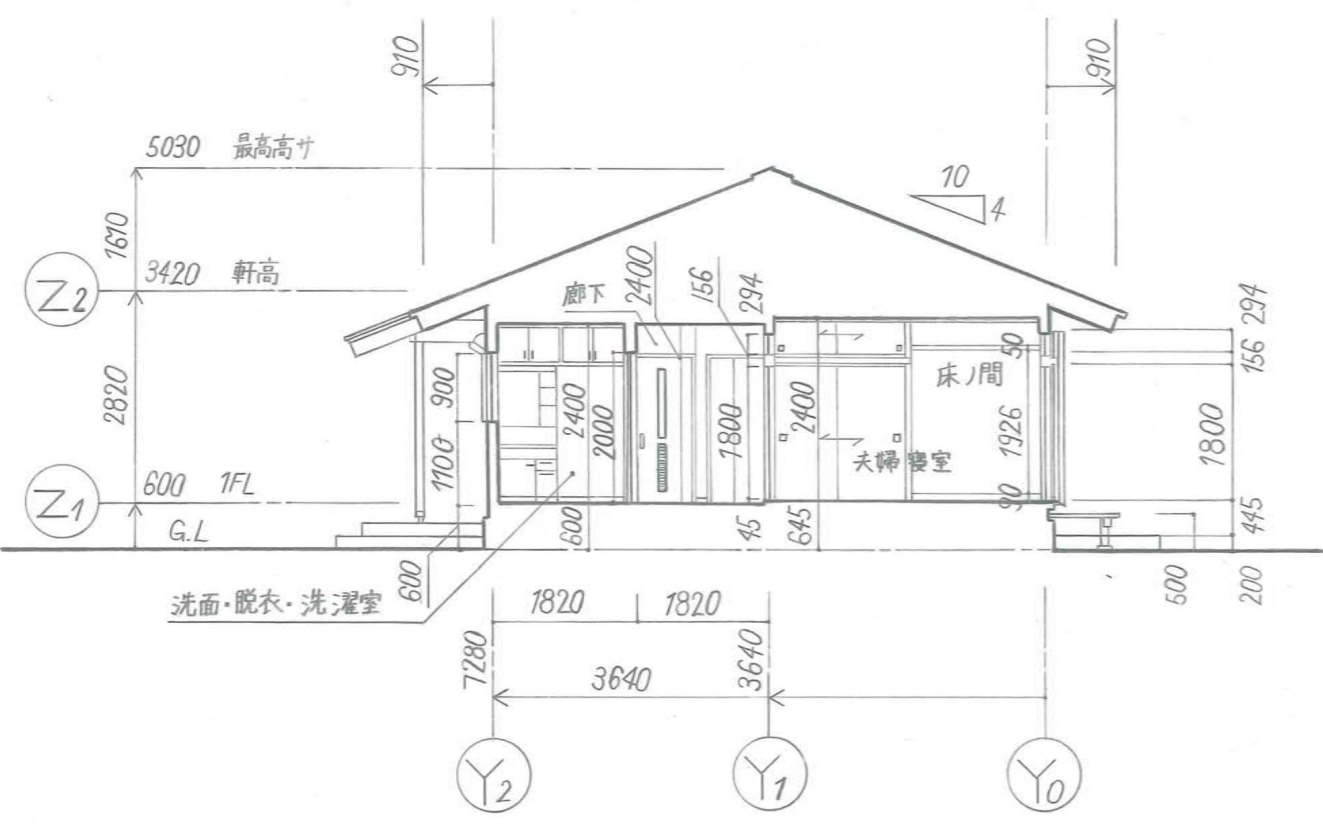


A-A断面図

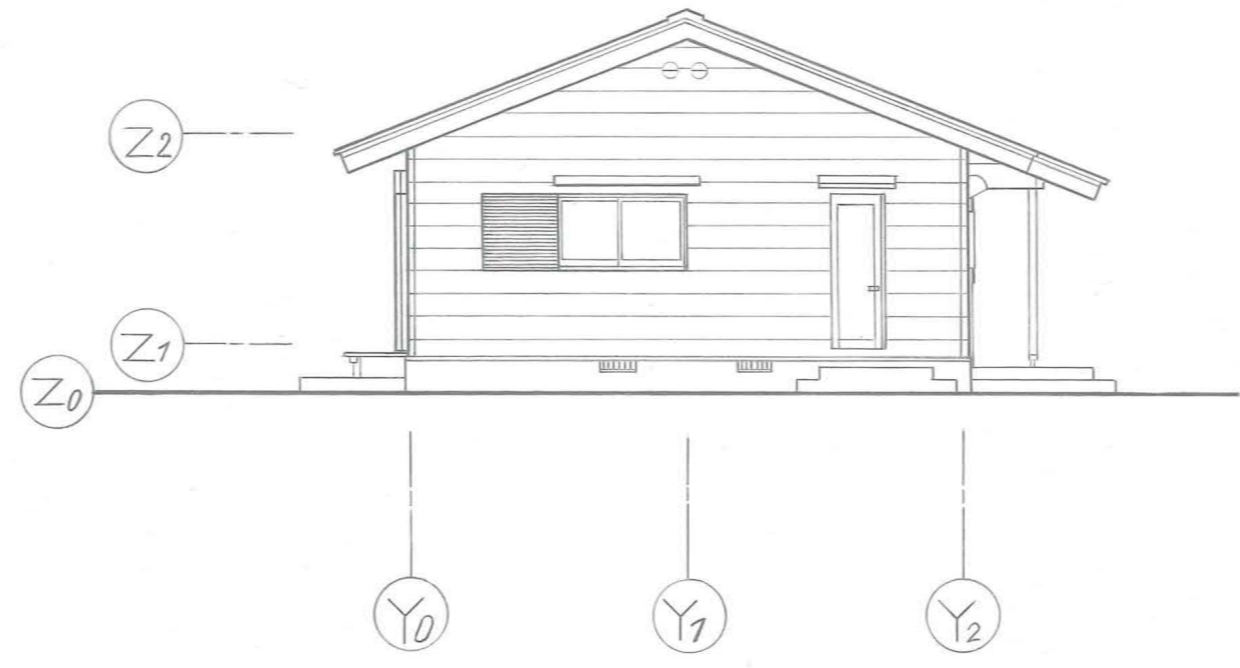


東立面図




北立面図

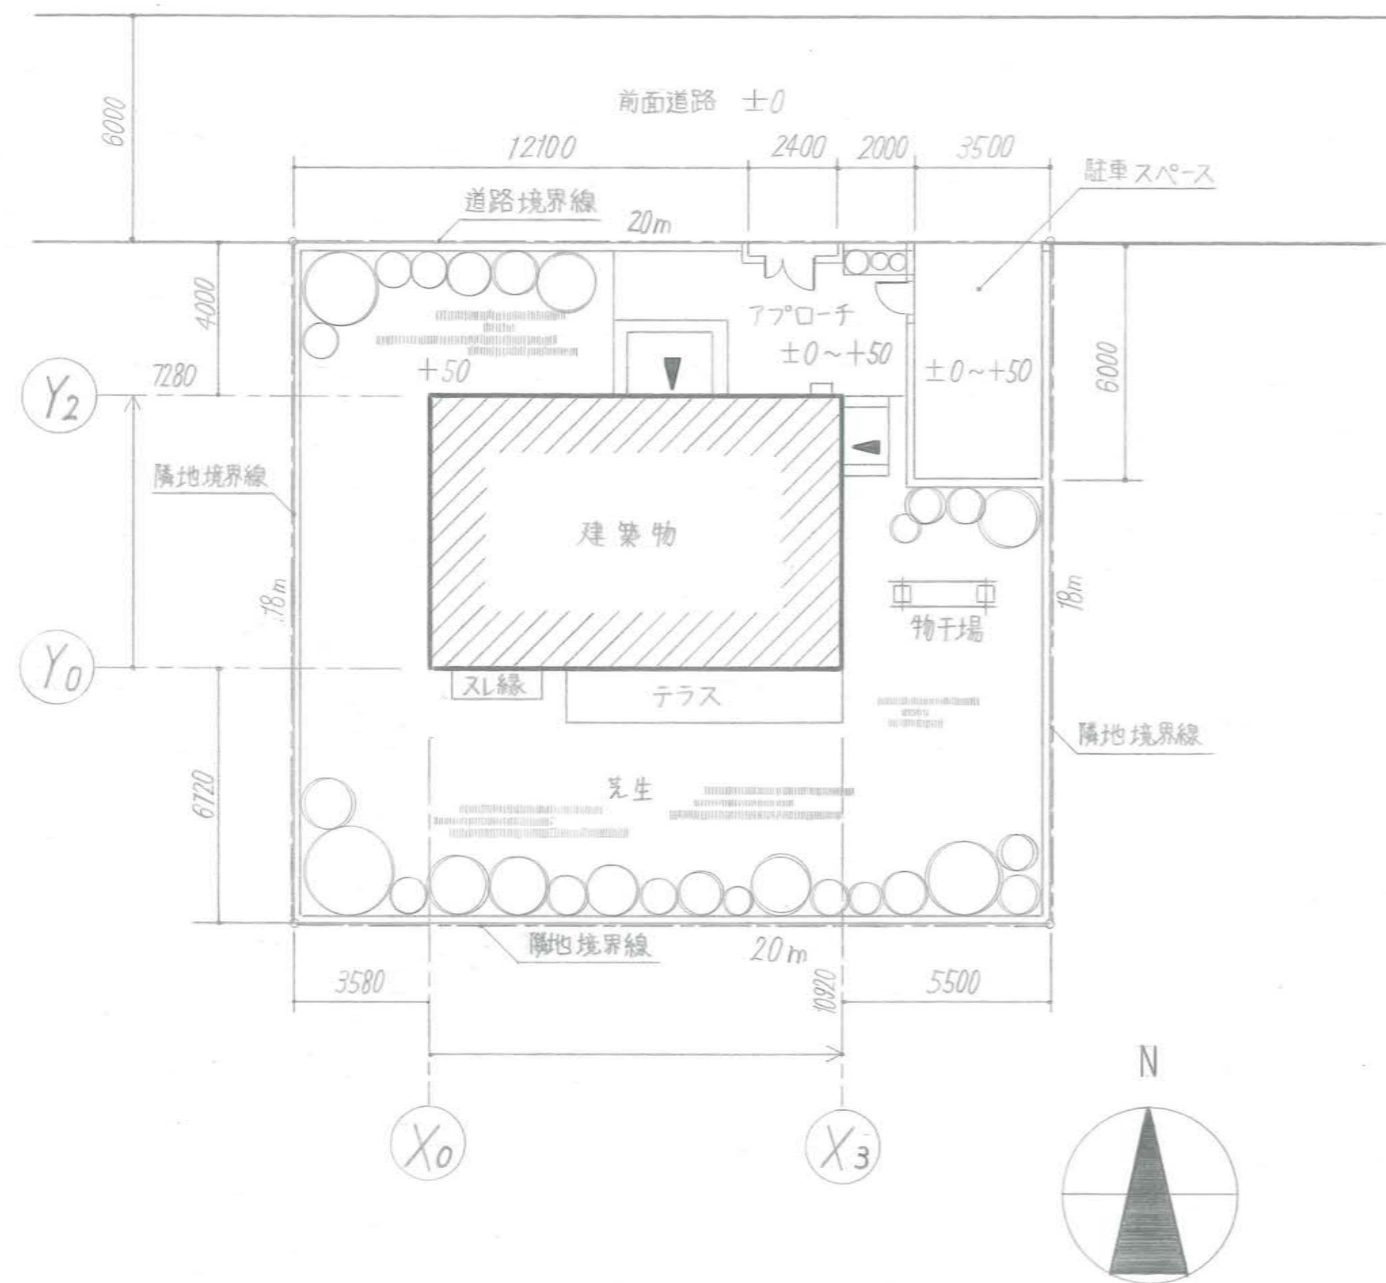


配置図 1:200

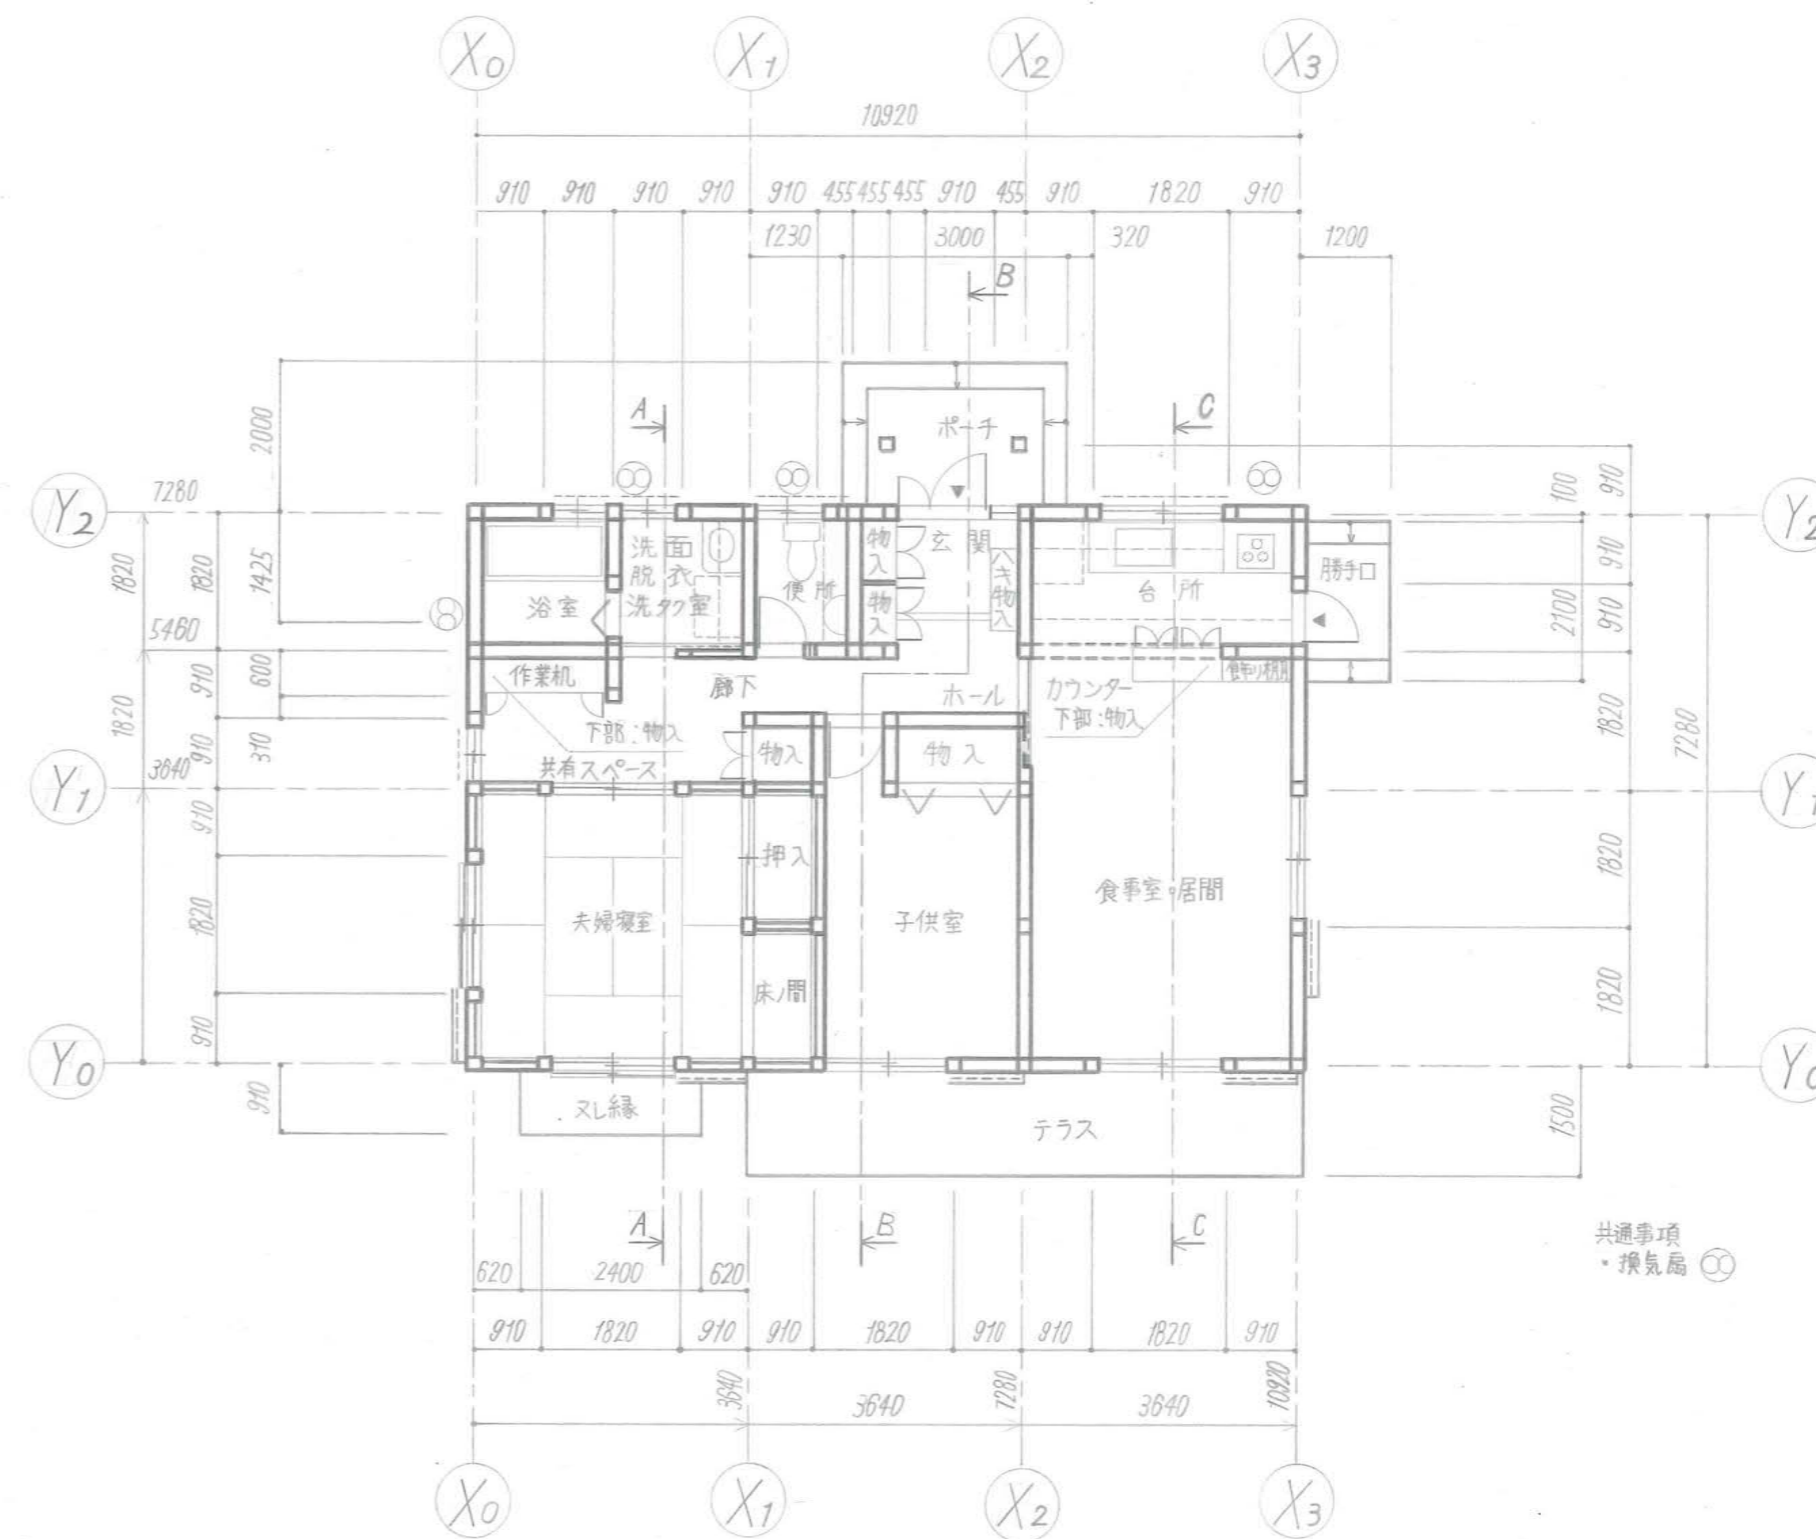

平面図 1:100

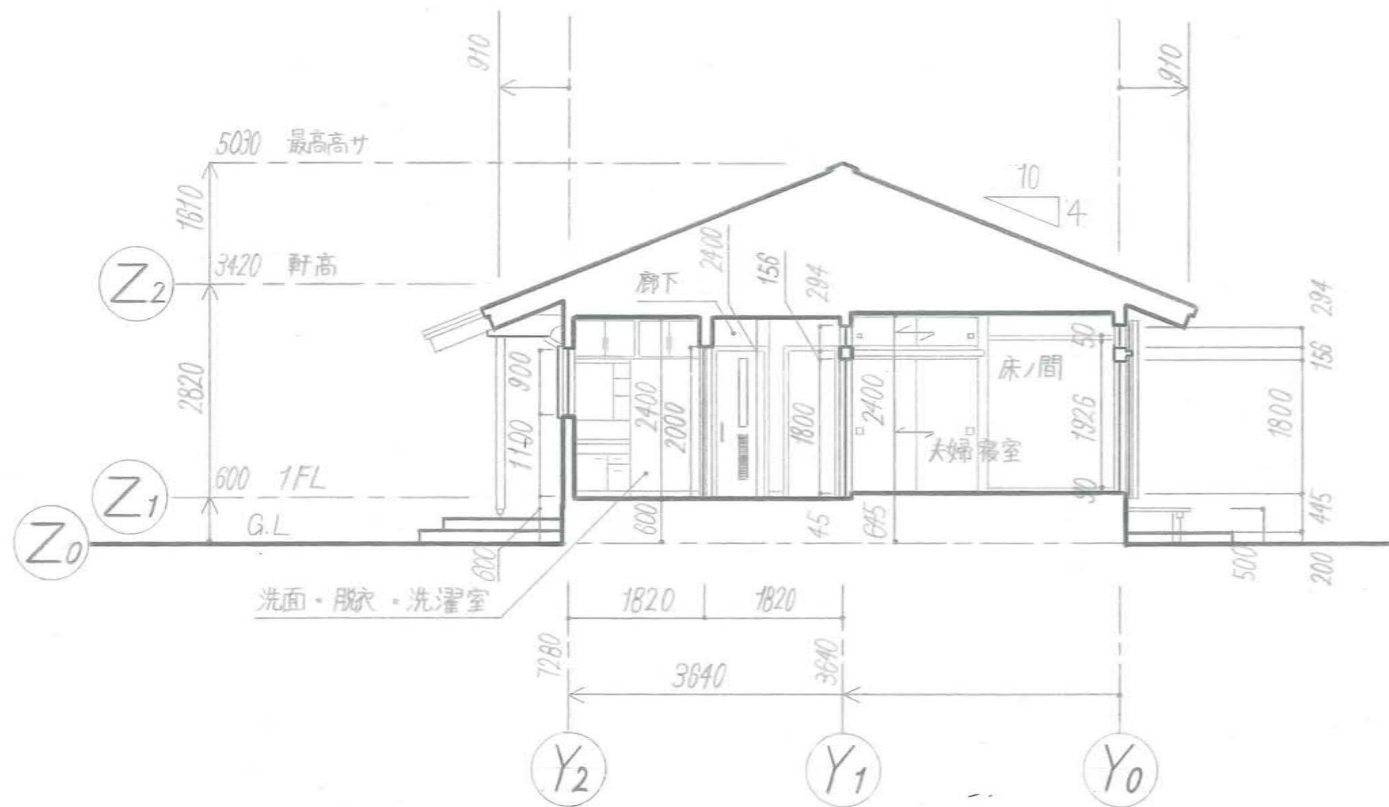


A-A断面図

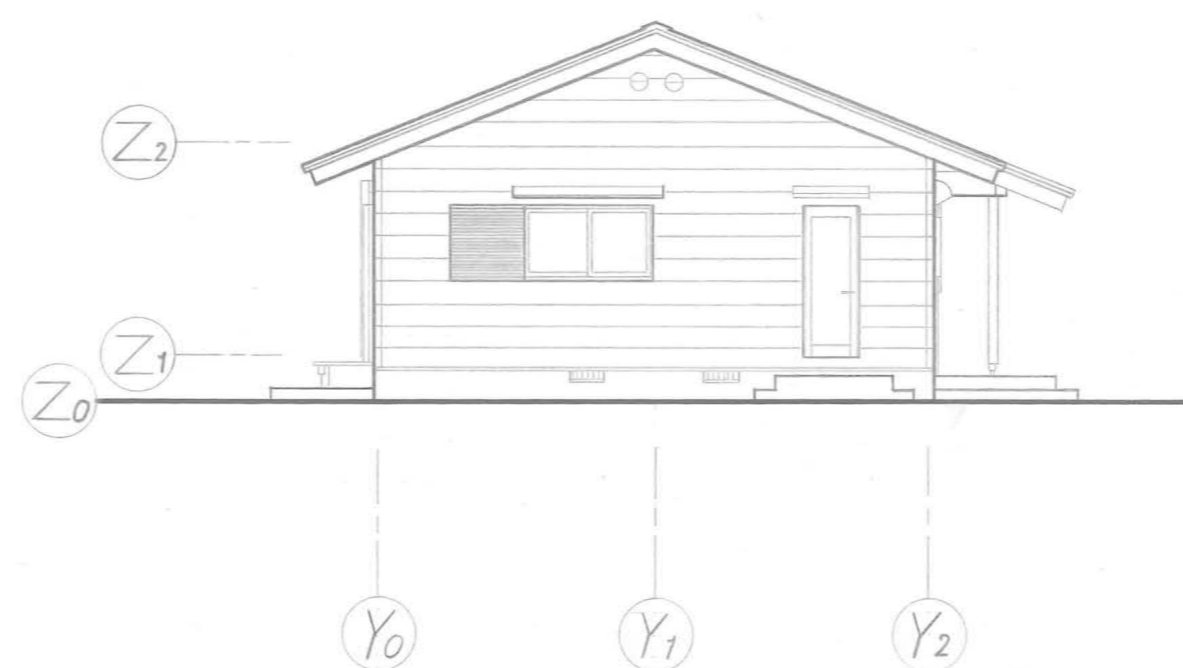


東立面図




北立面図

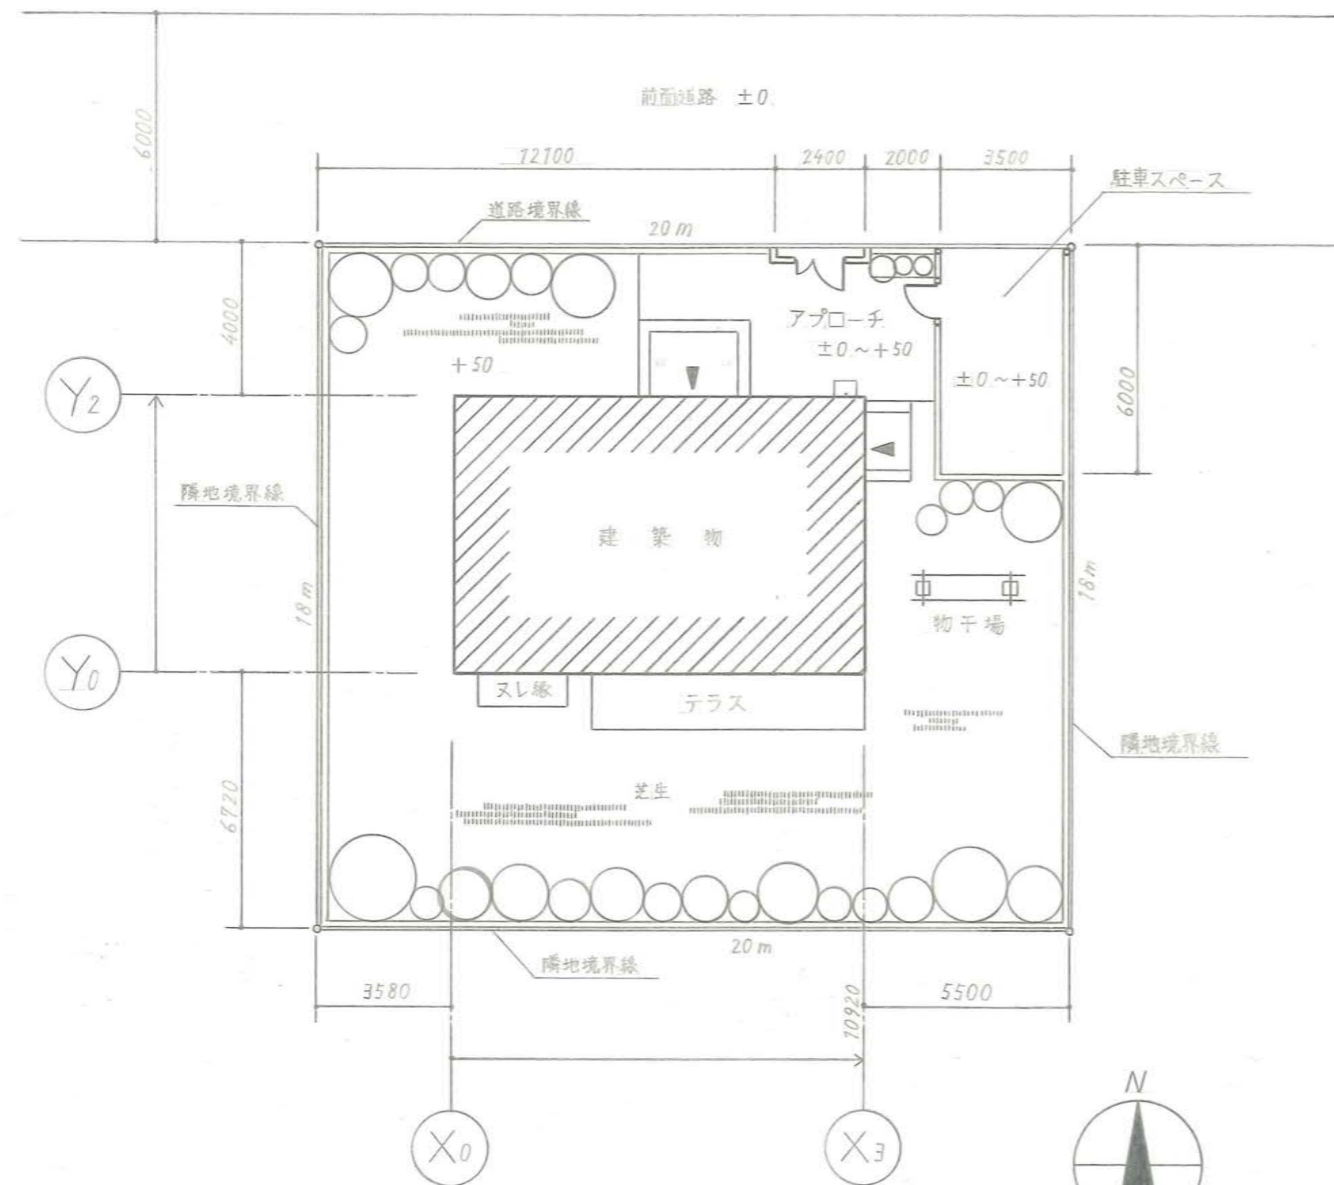


配置図 1:200

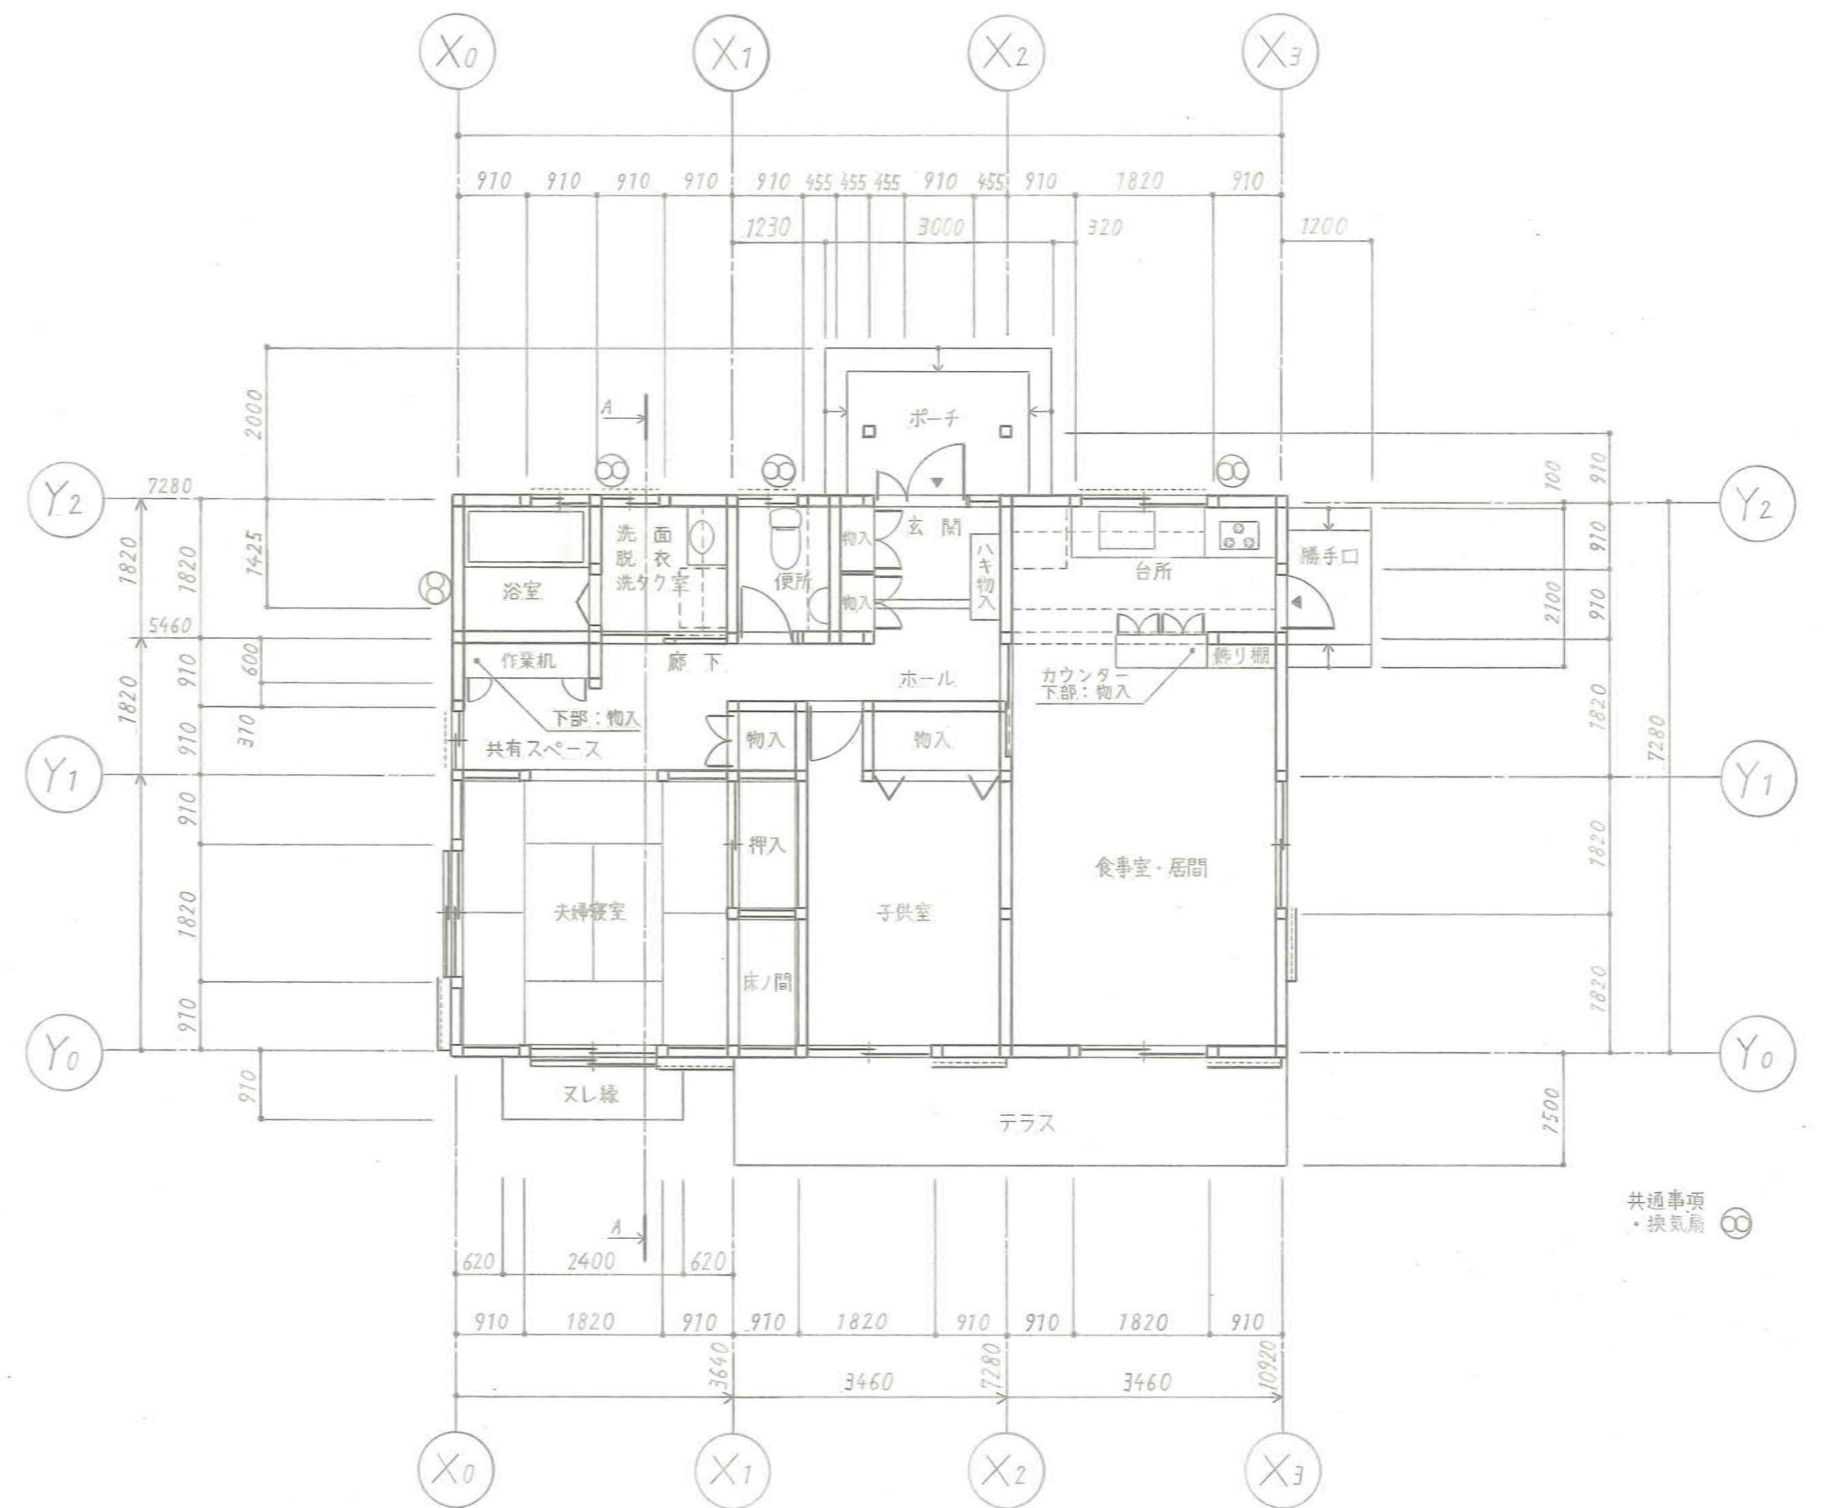

平面図 1:100

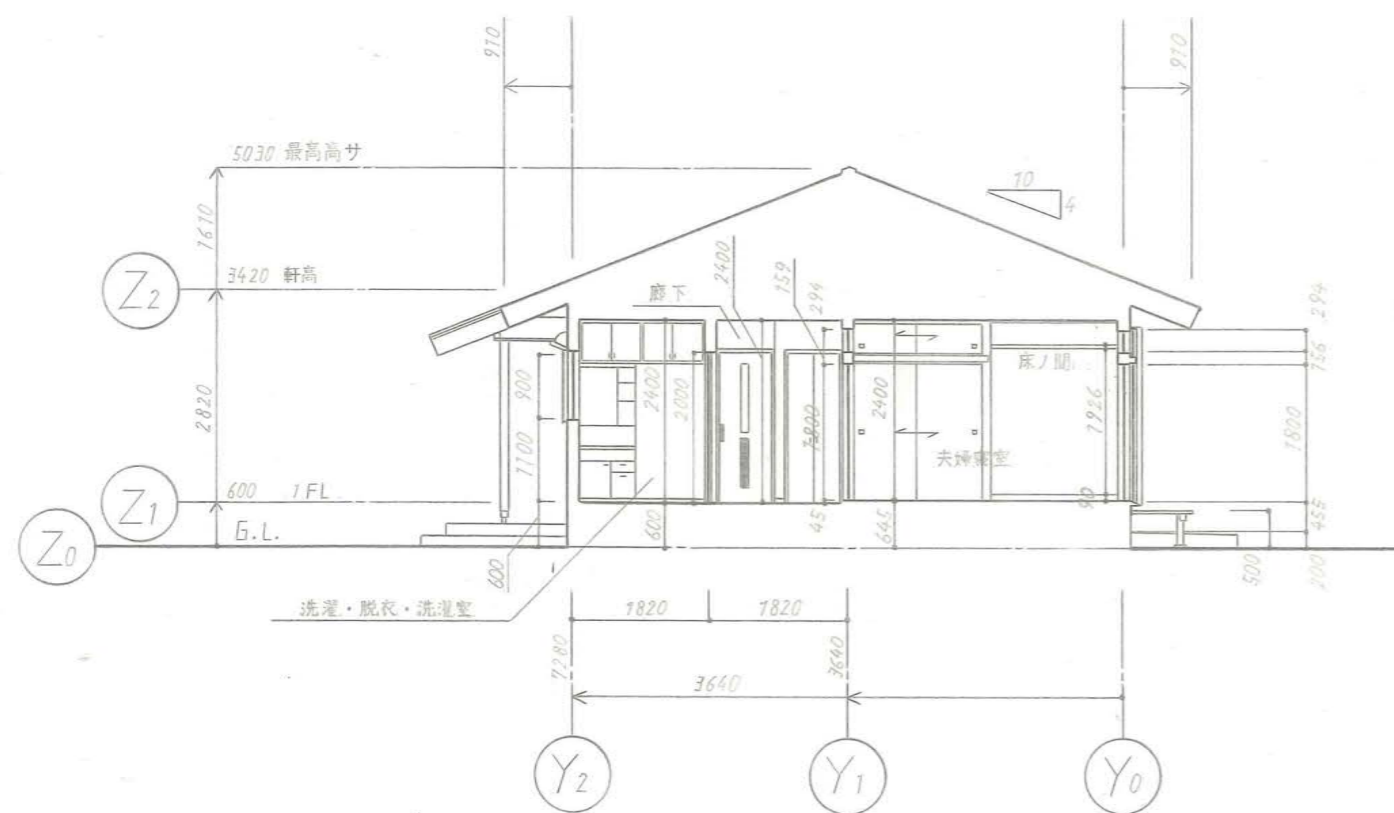


A-A断面図

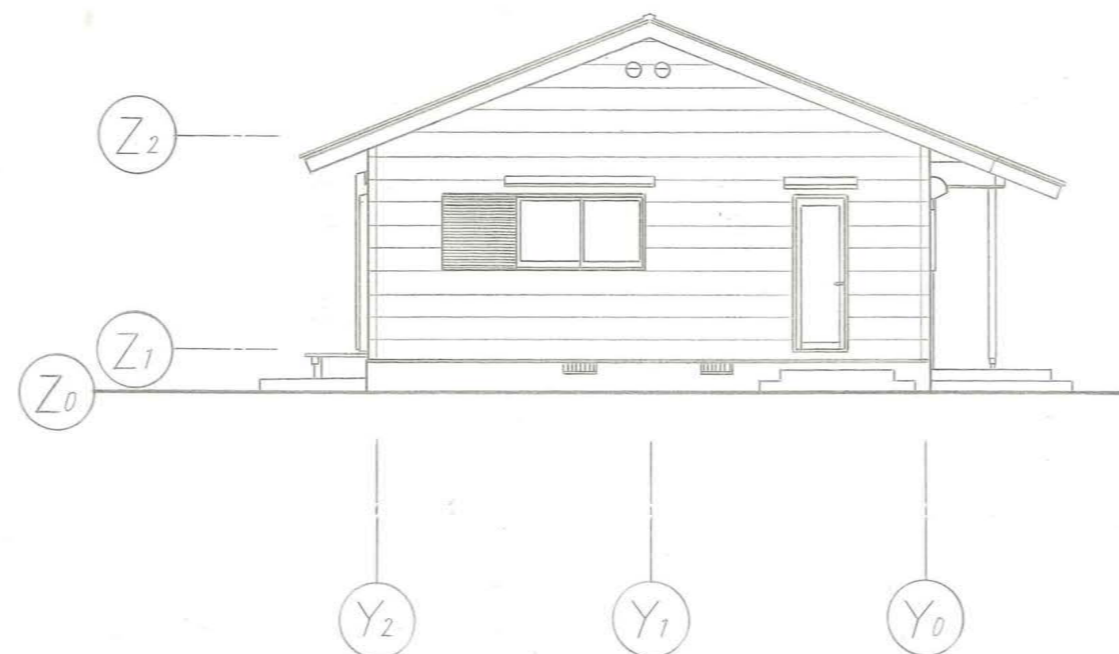


東立面図




北立面図

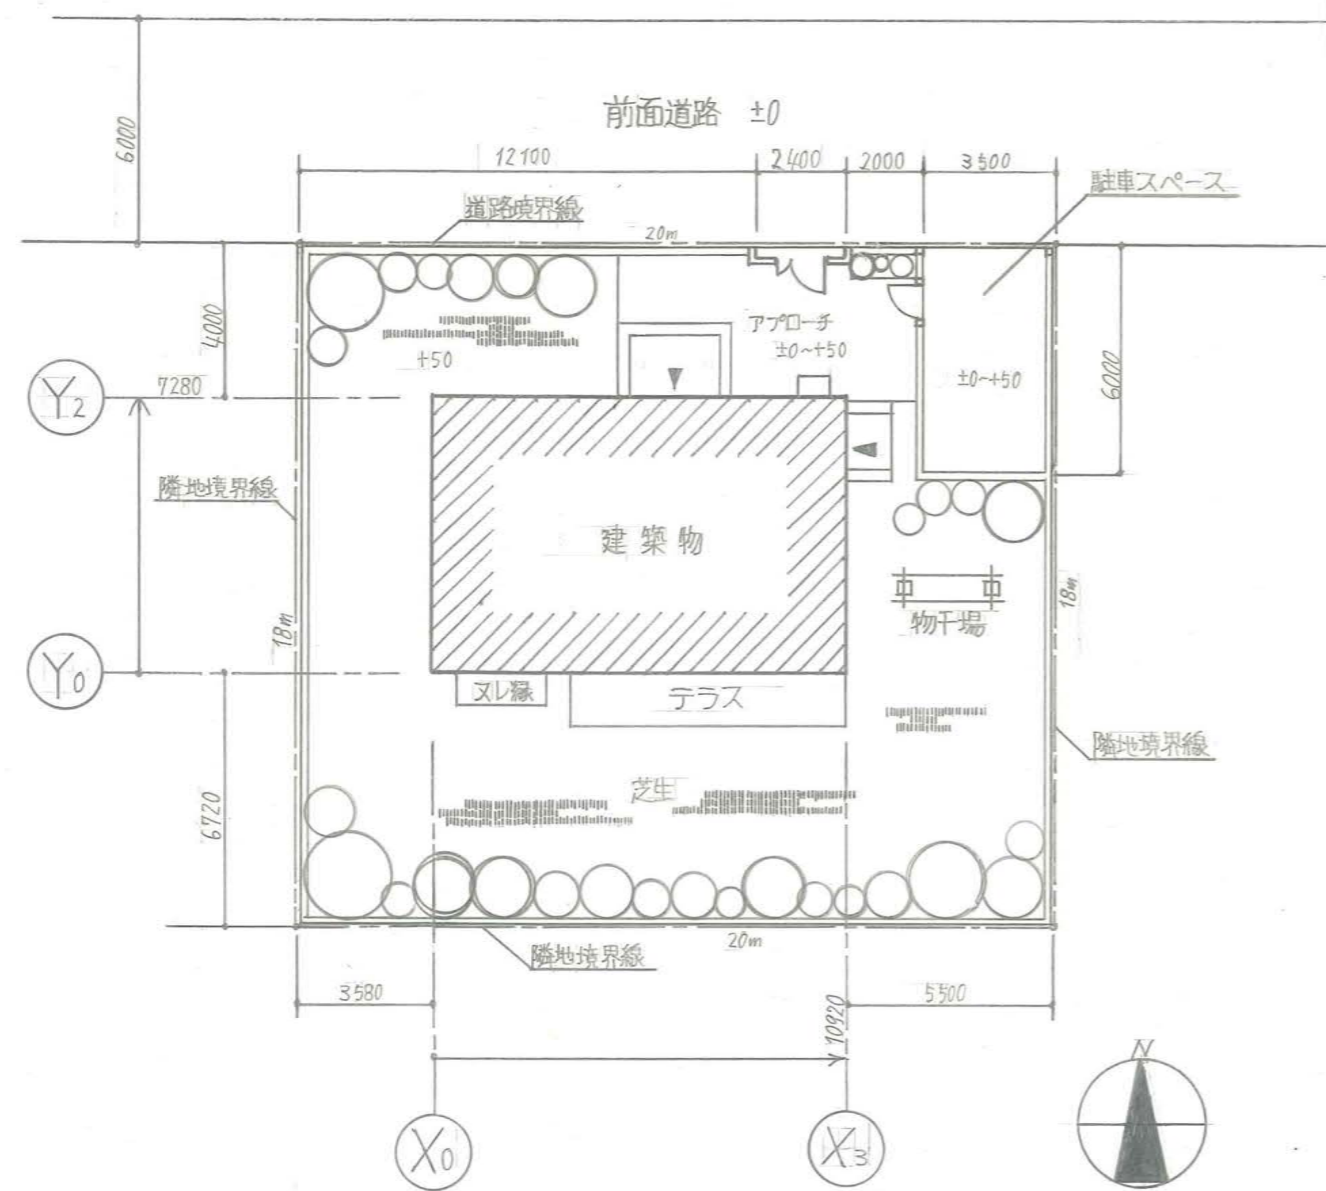


配置図 1:200

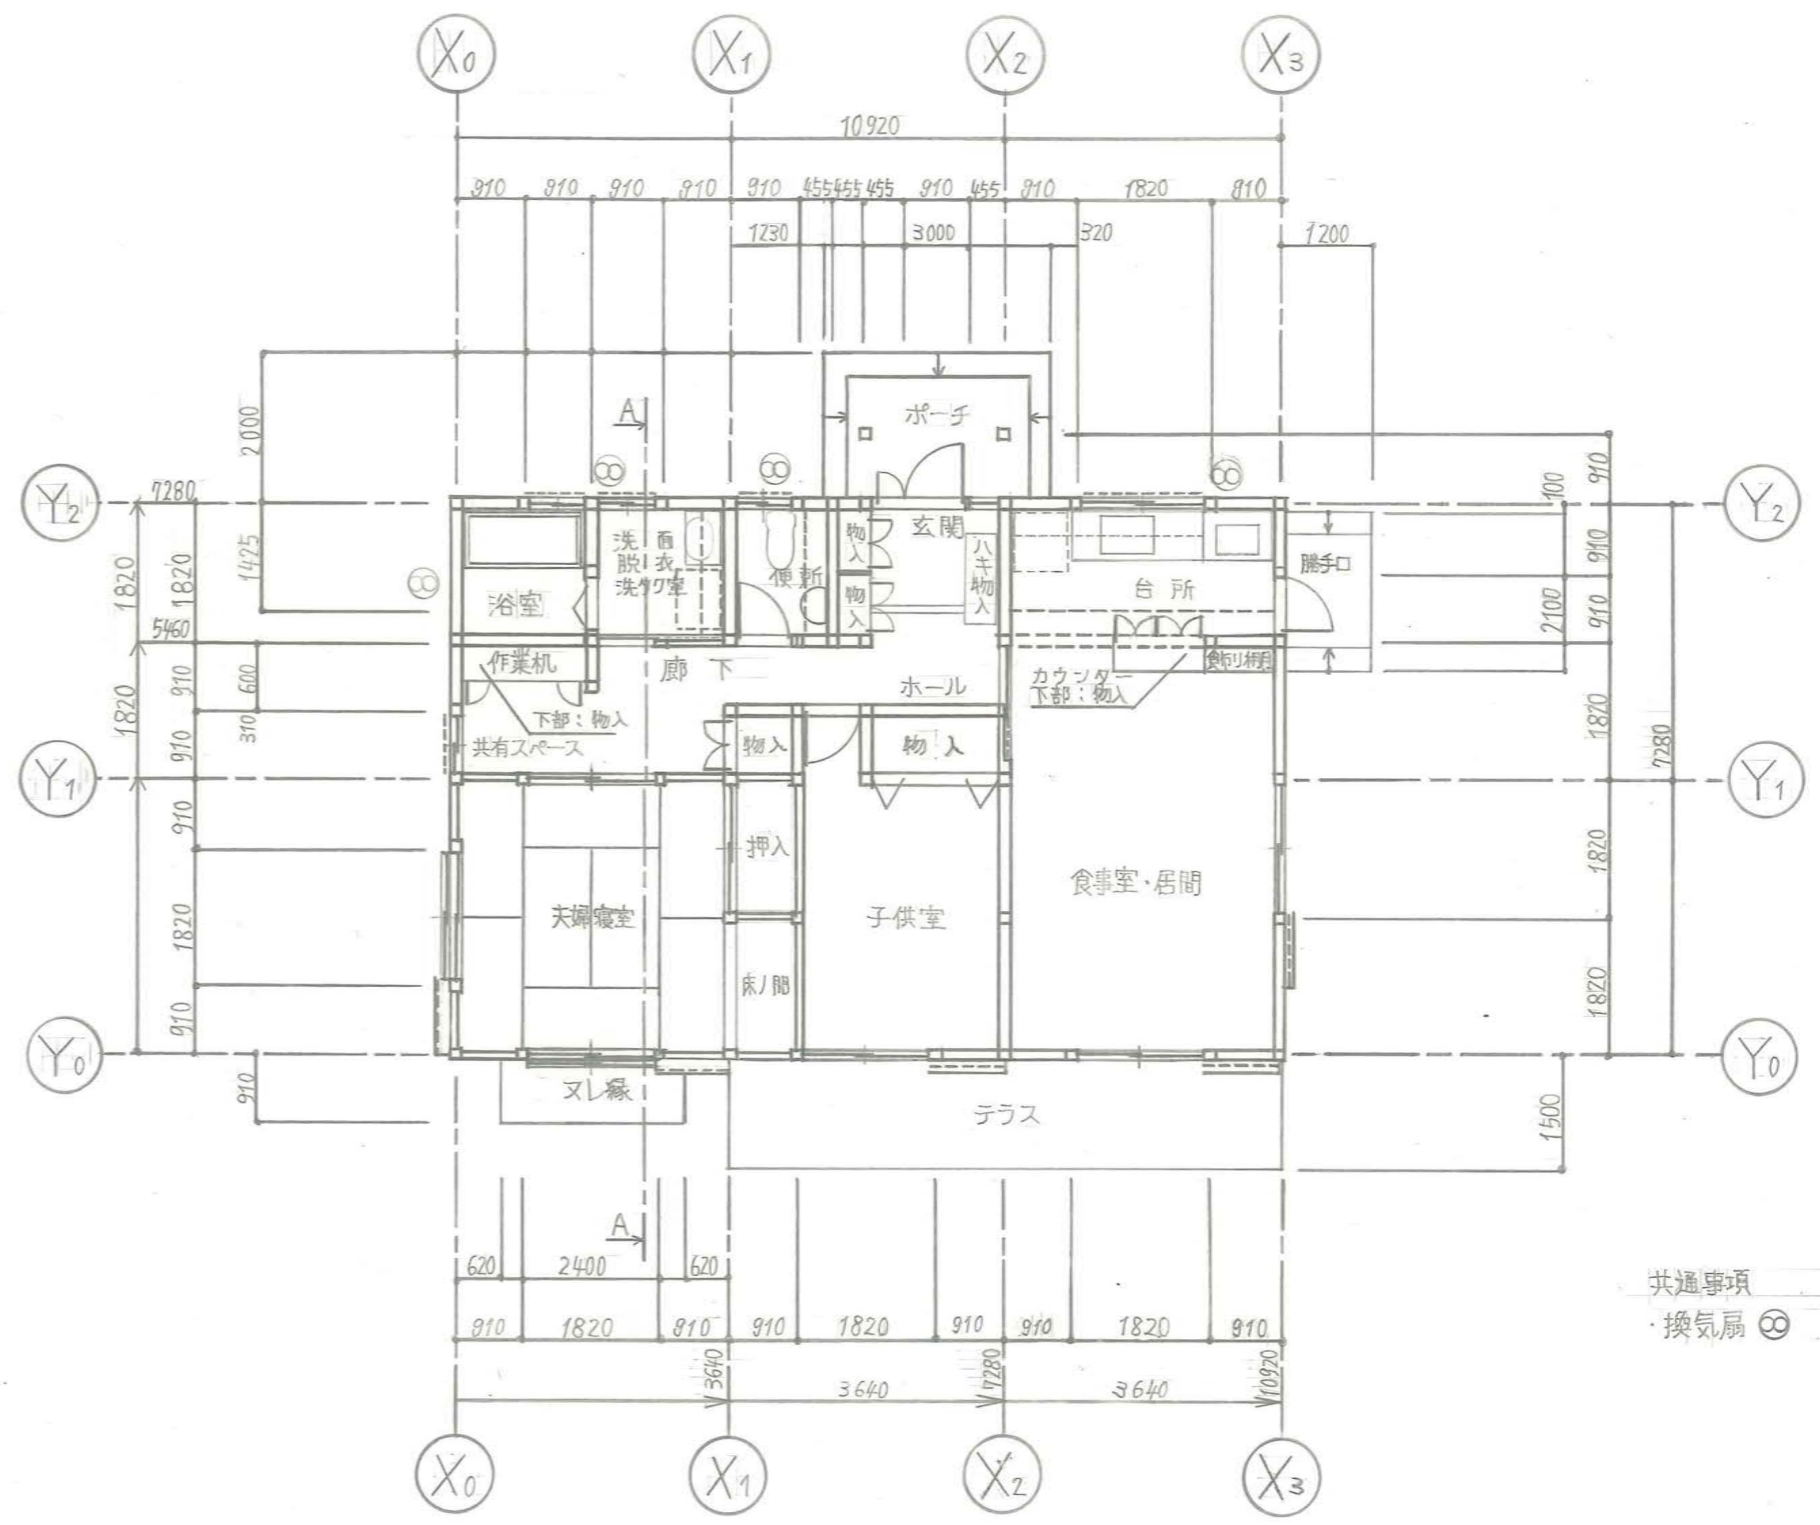


平面図 1:100

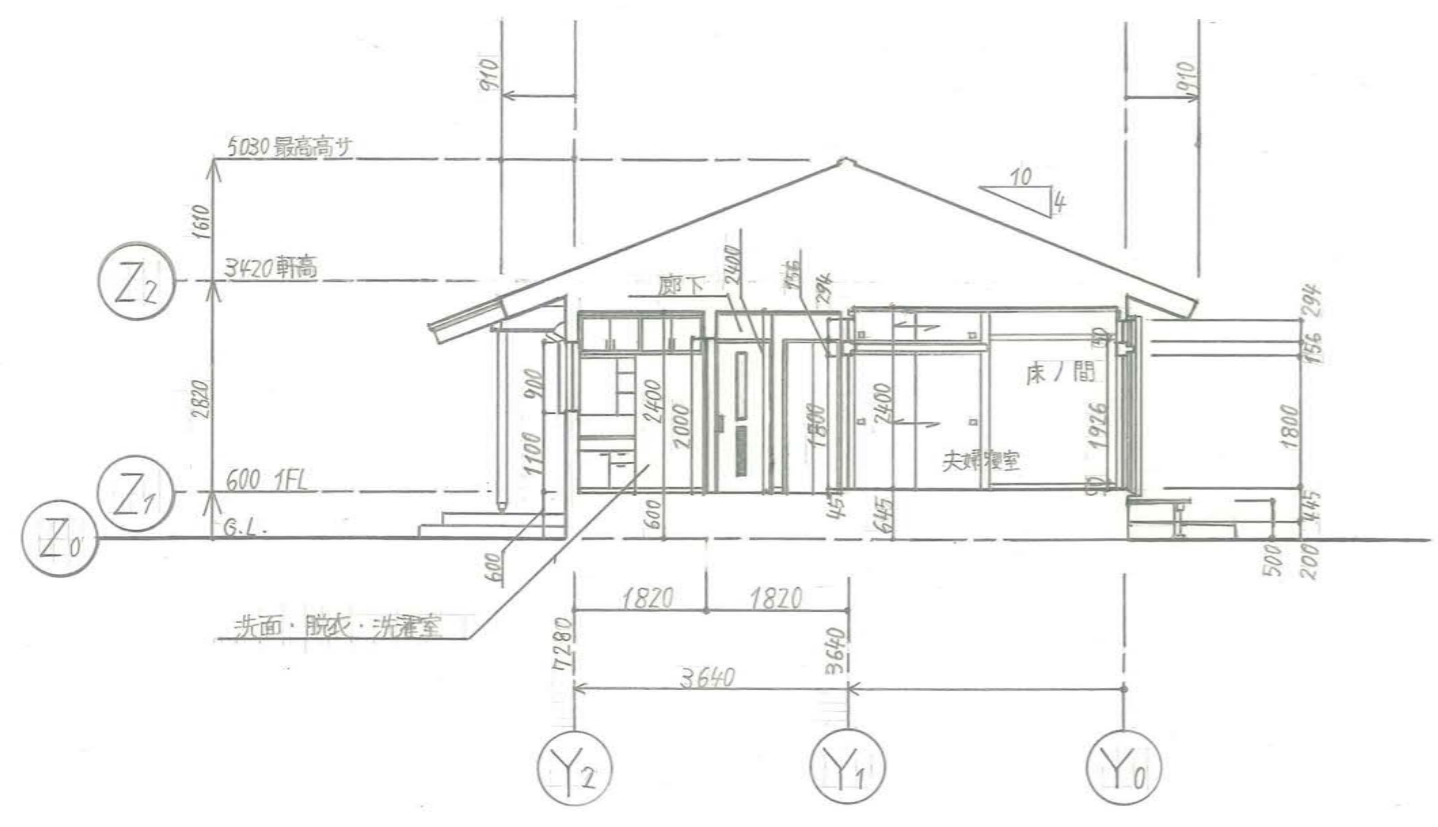

A-A断面図

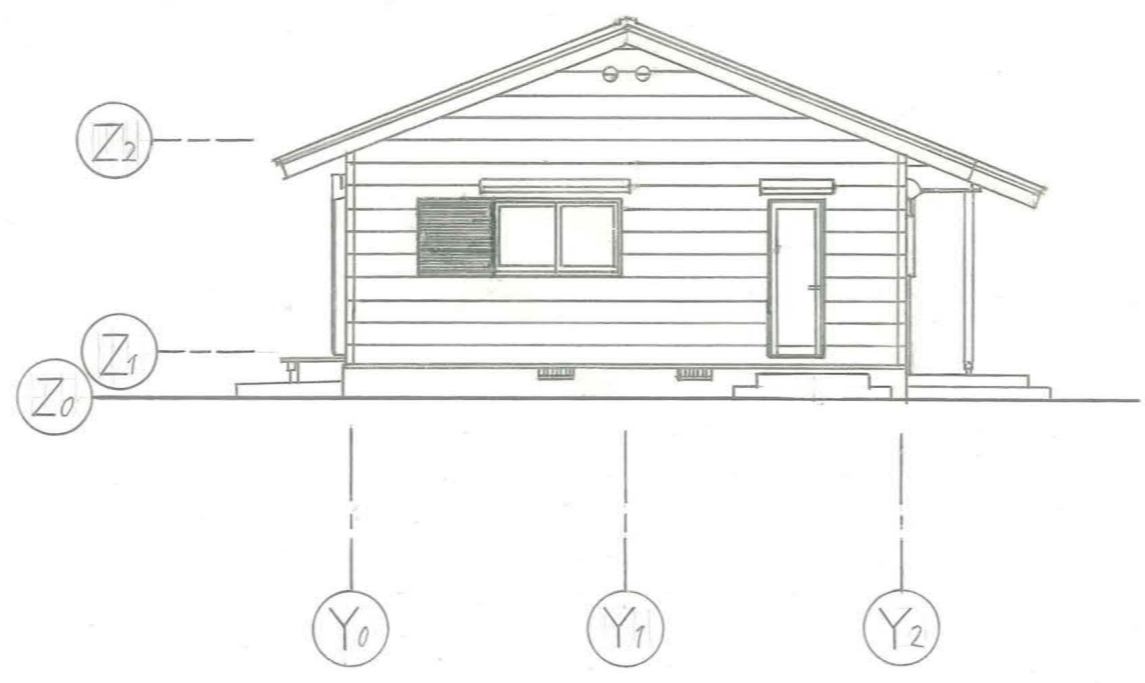


東立面図

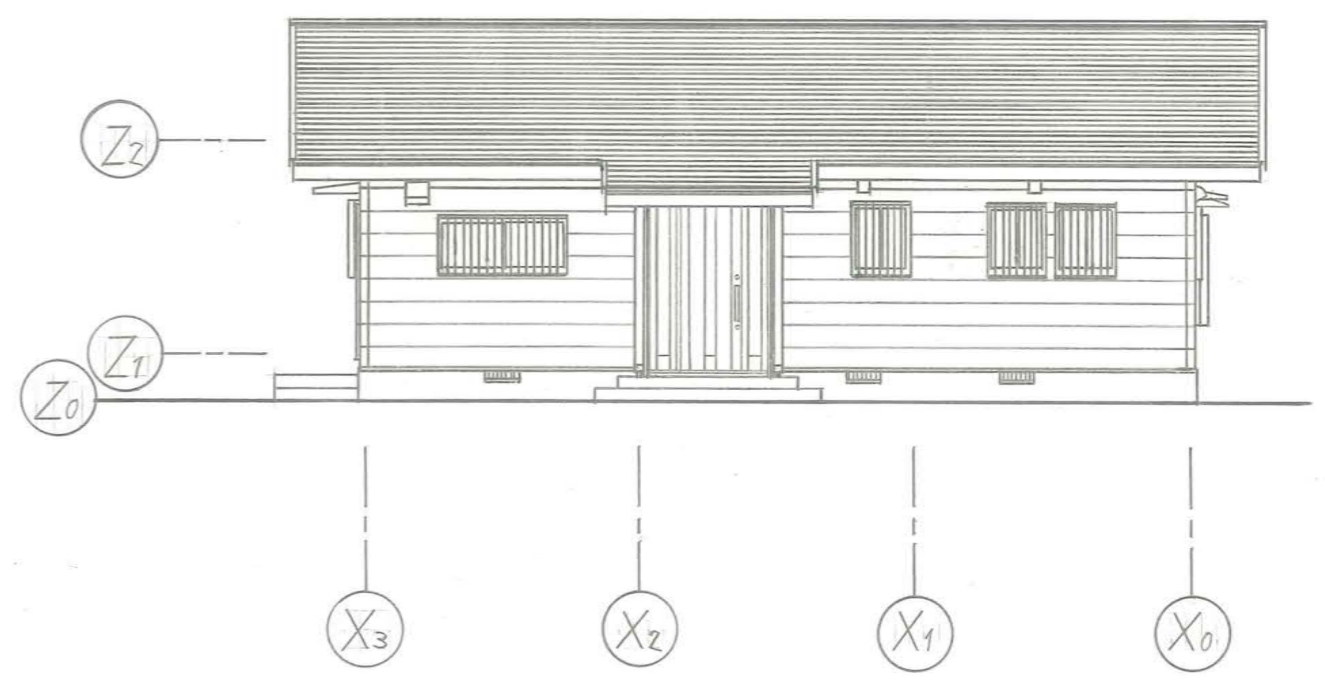


北立面図


共通事項
換気扇

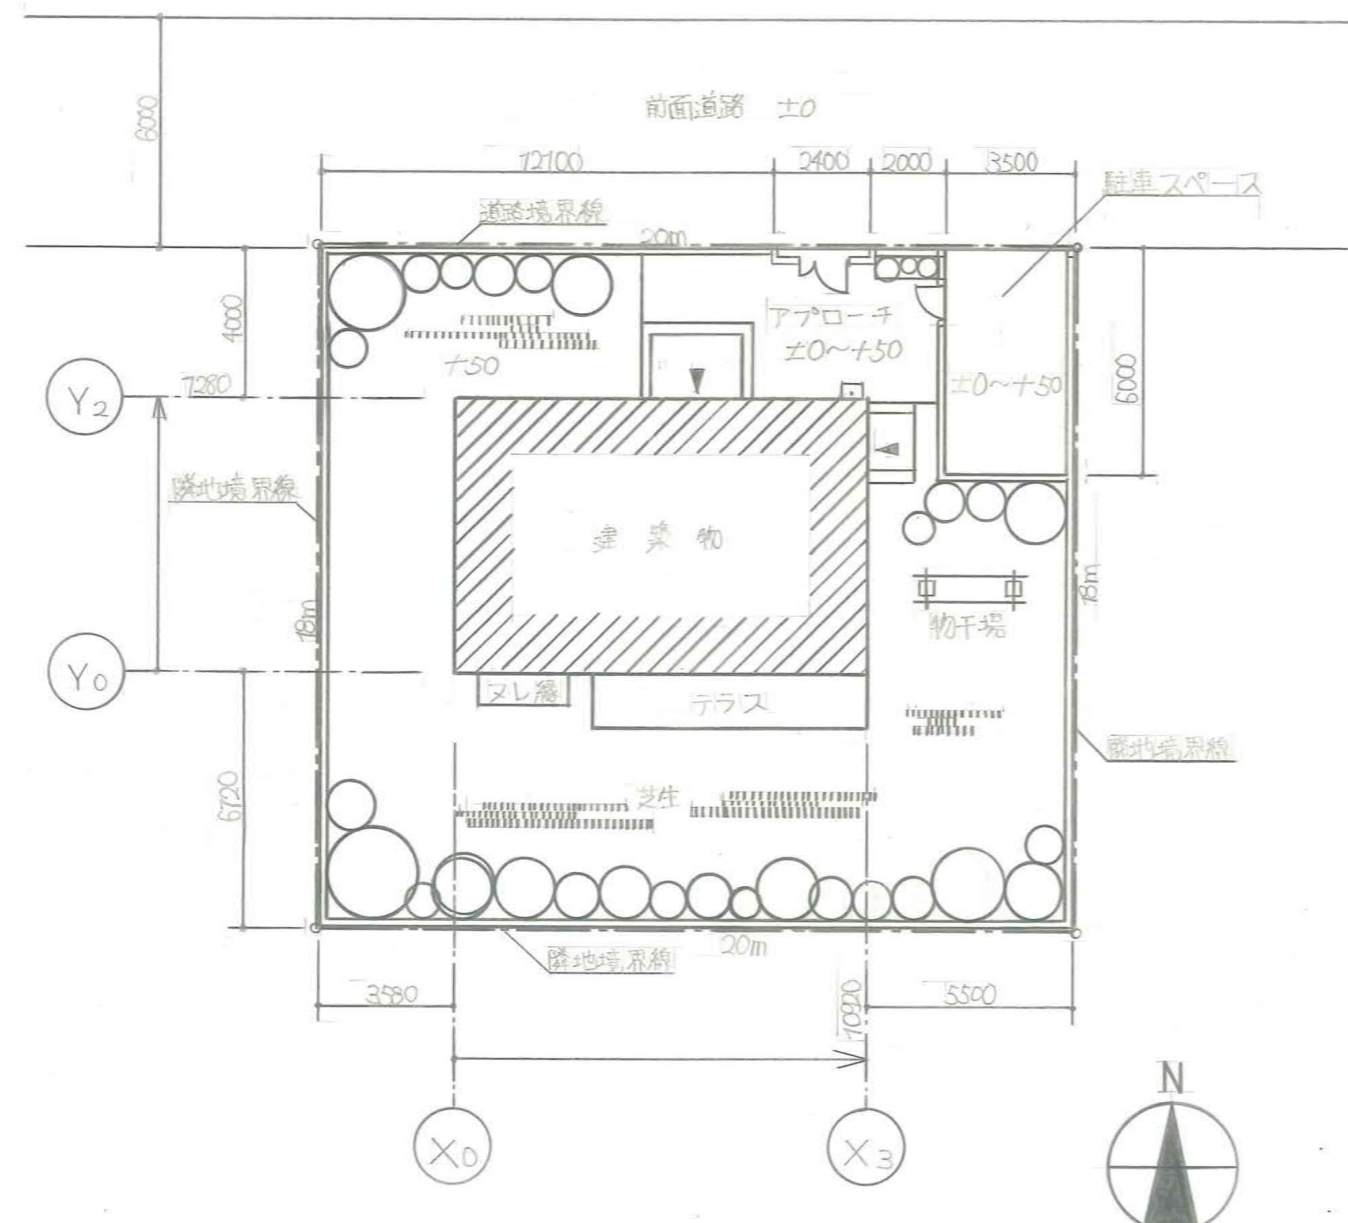


配置図 1:200

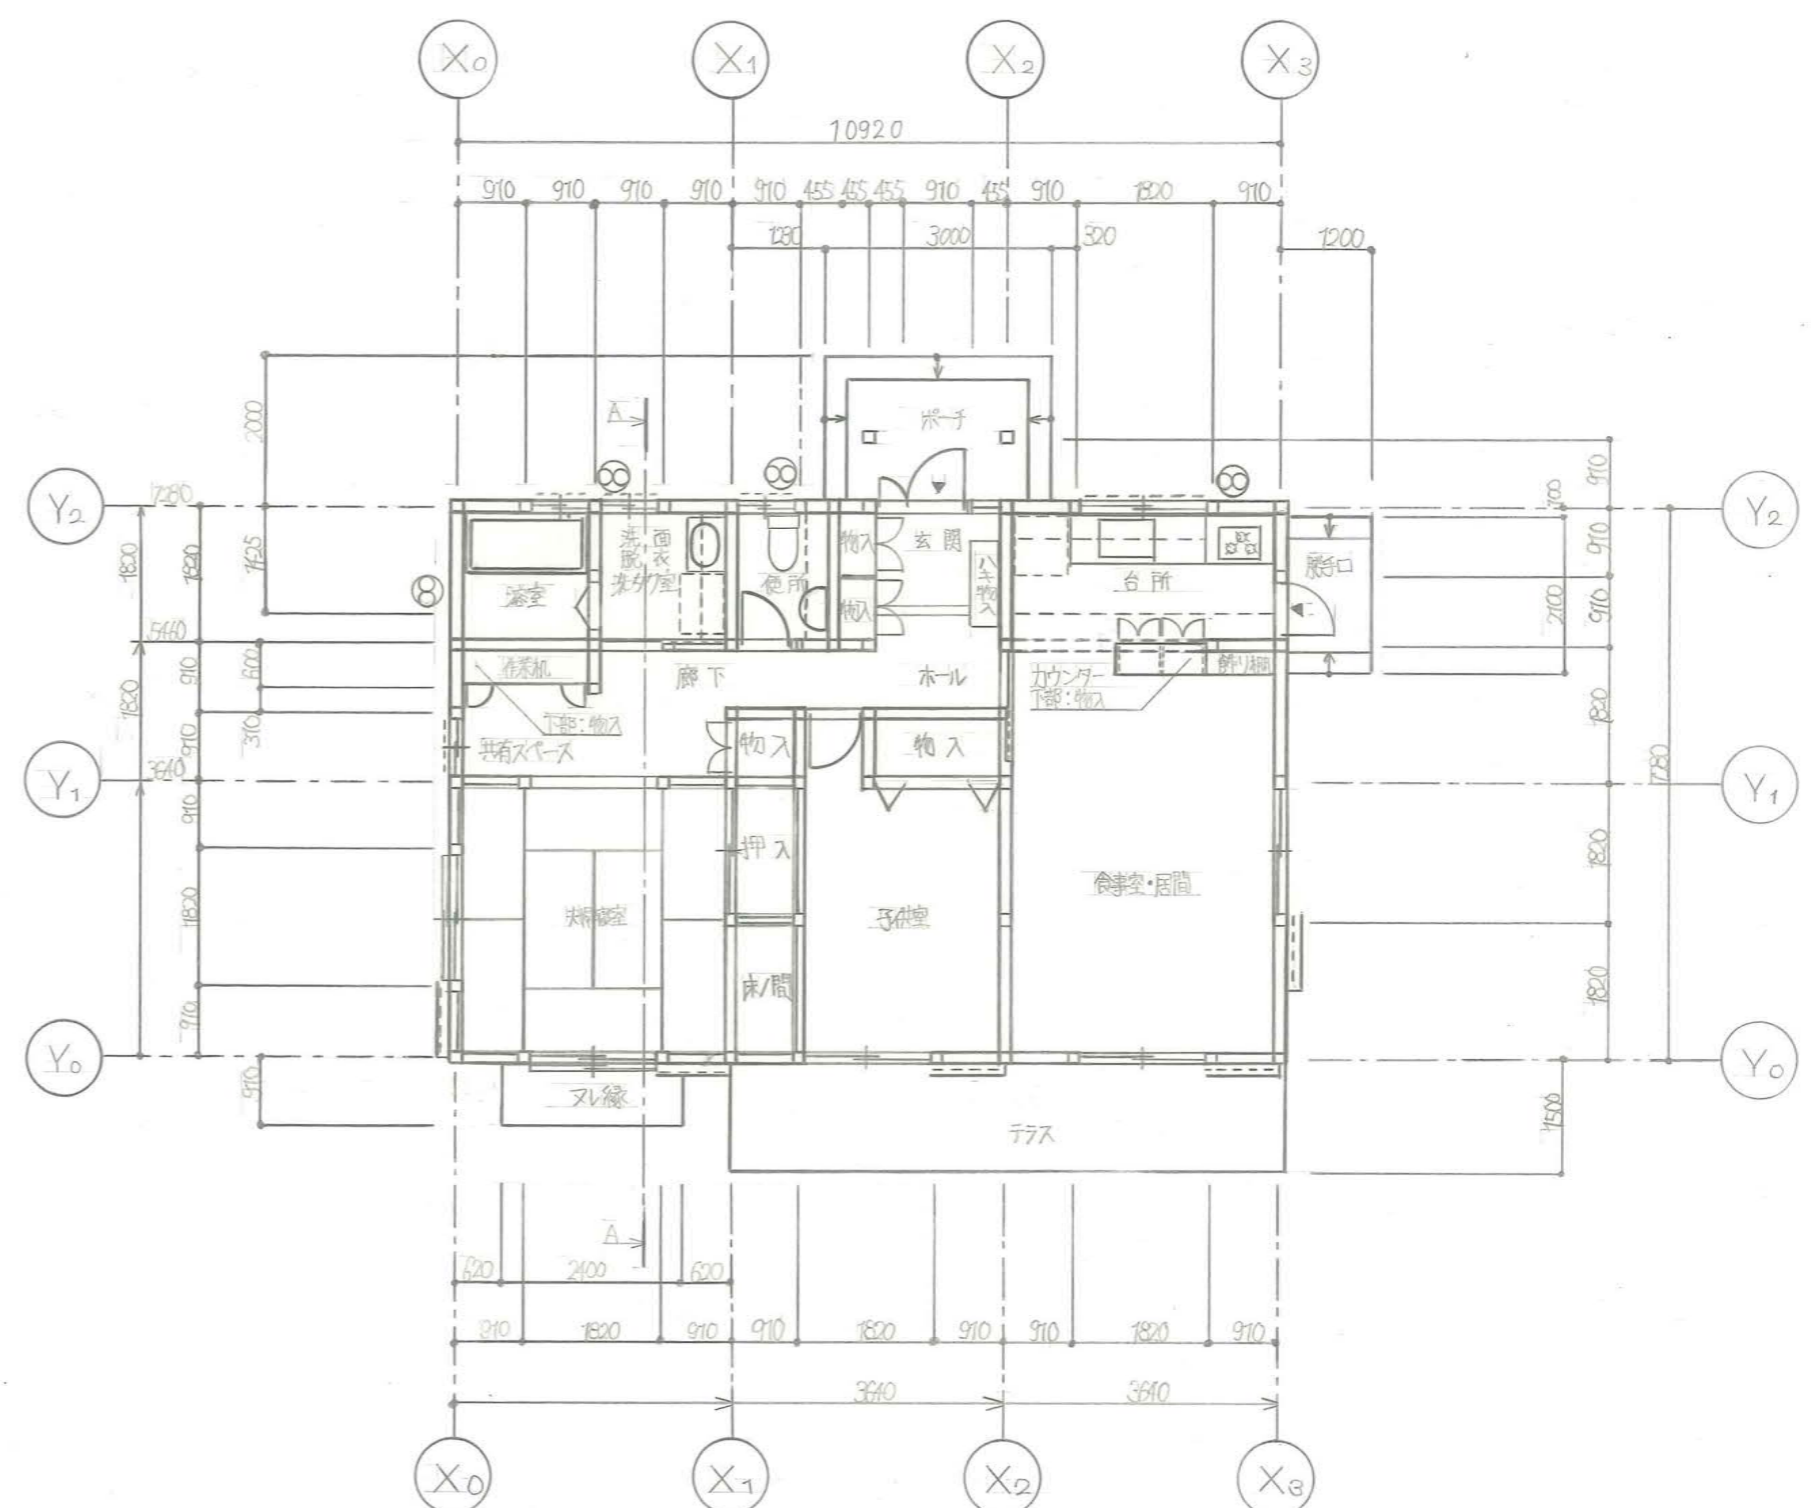

平面図 1:100

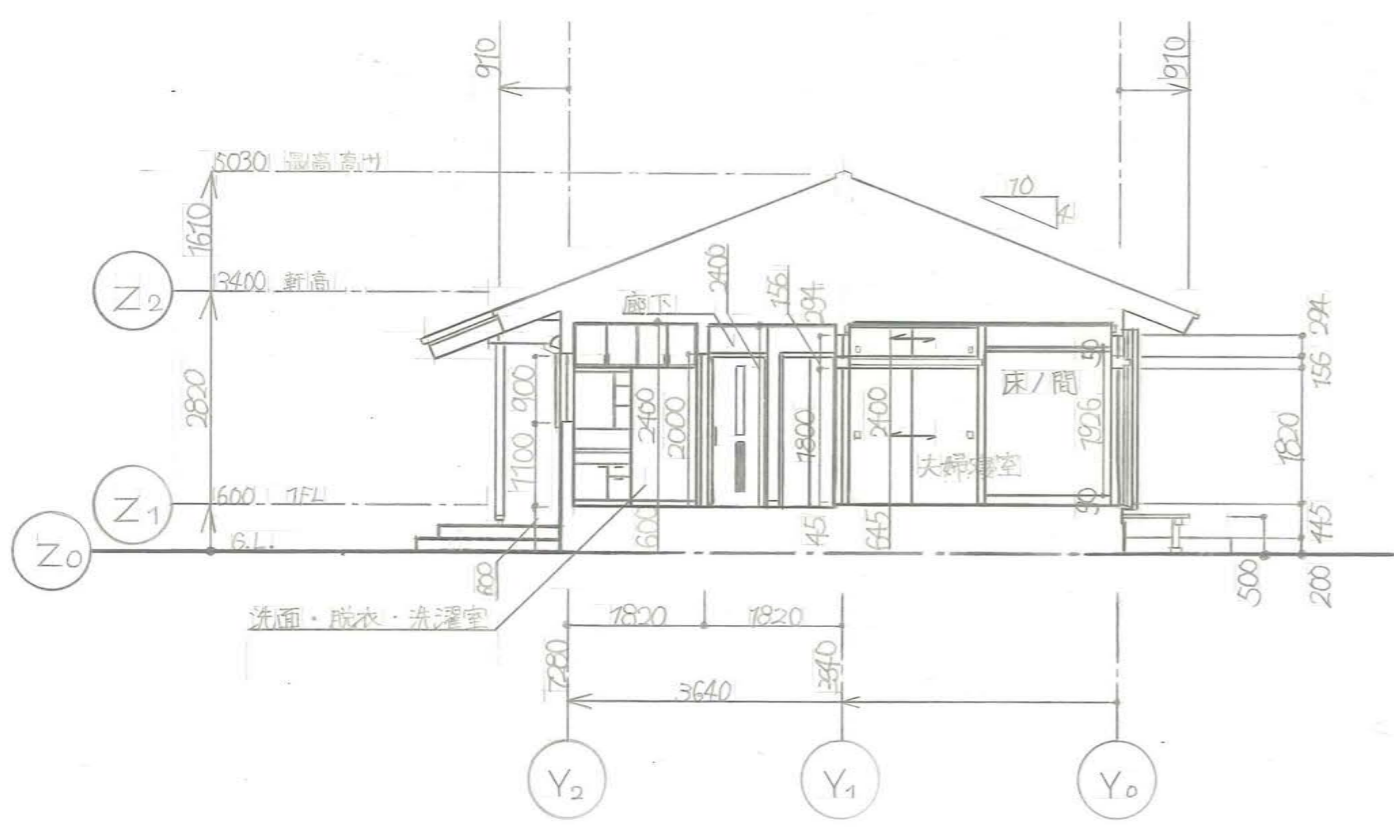


A-A断面図

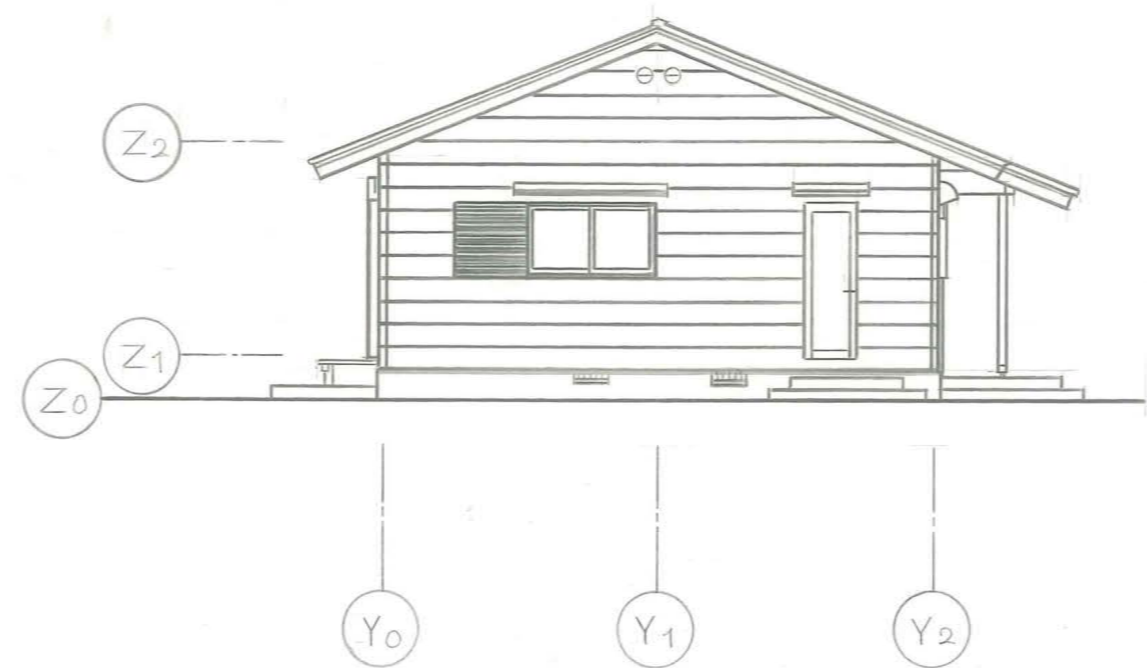


東立面図




北立面図

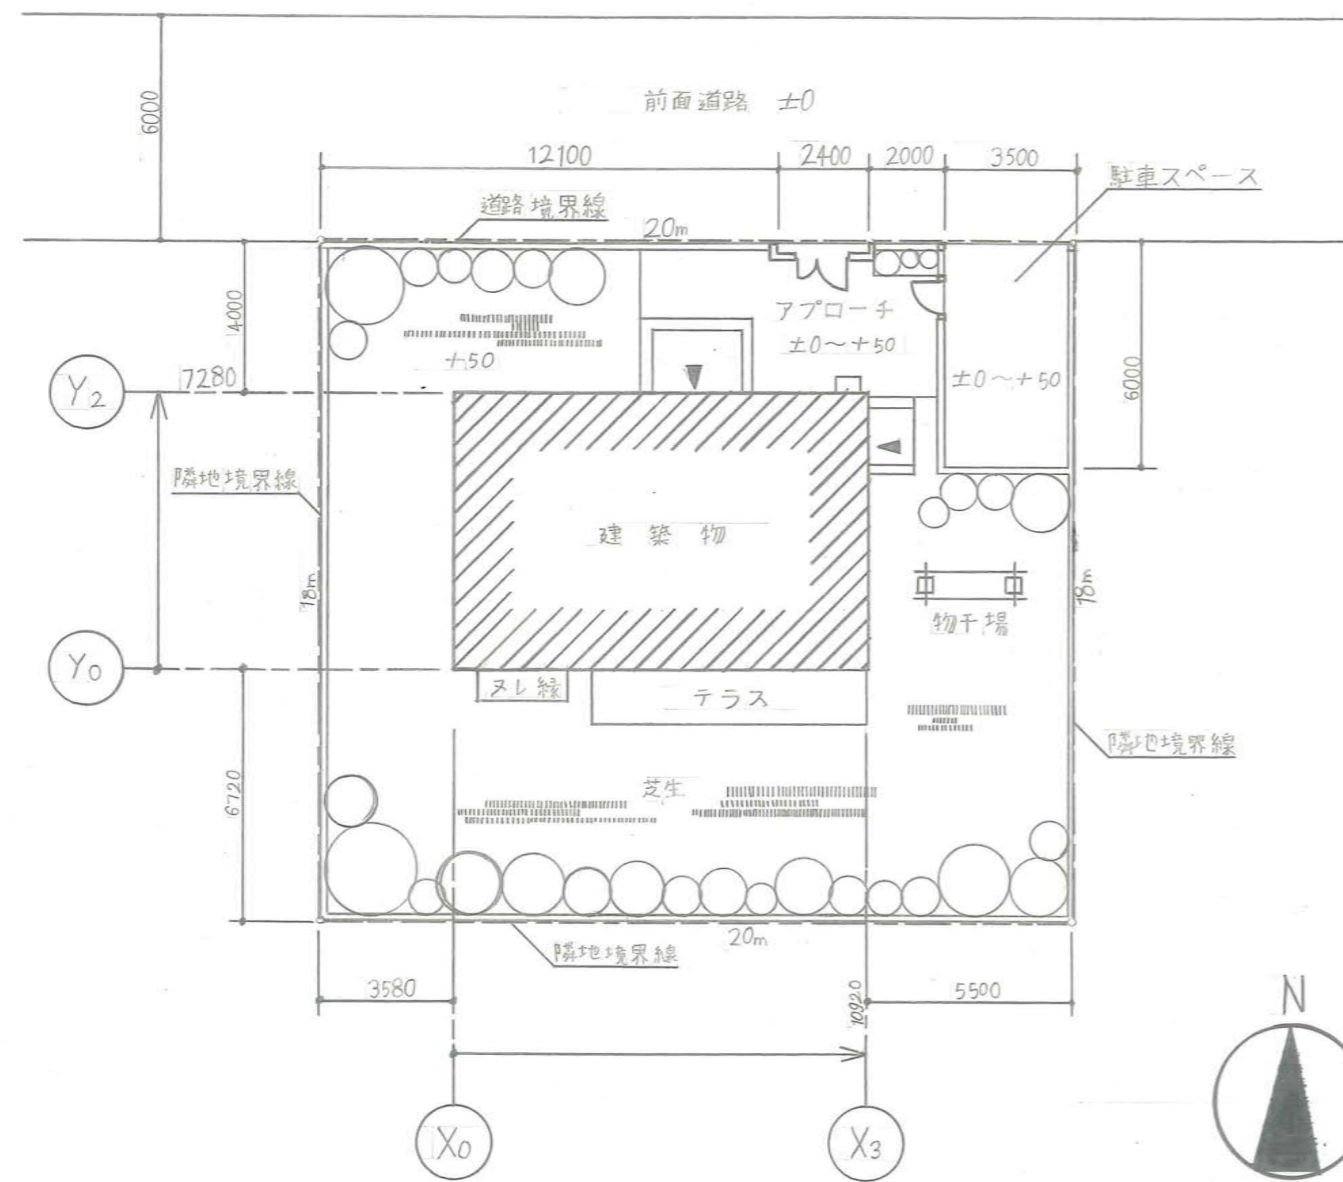


配置図 1:200

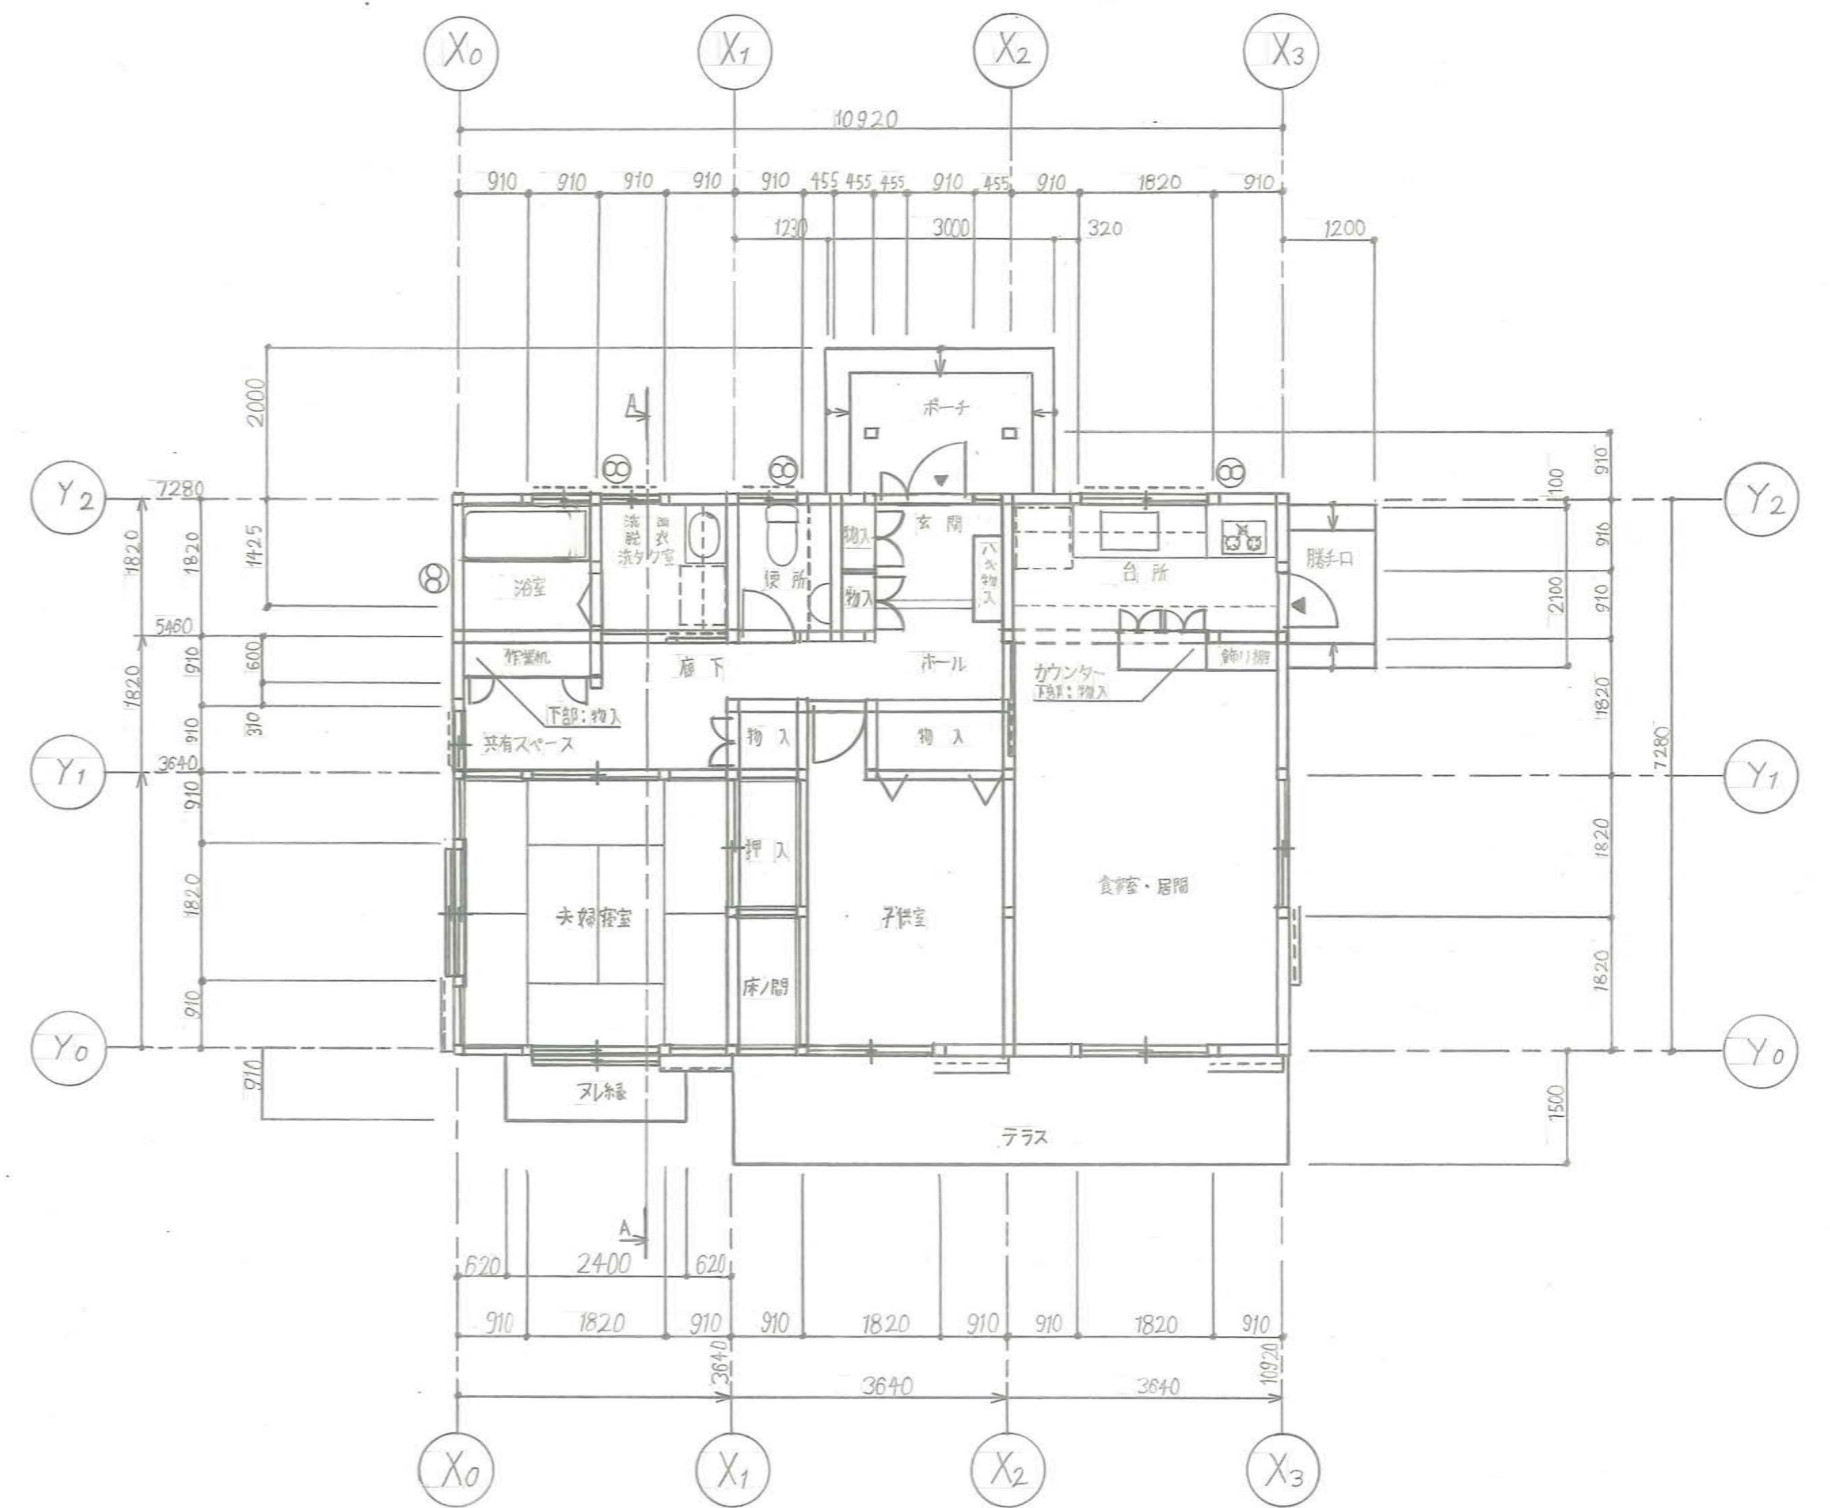

平面図 1:100

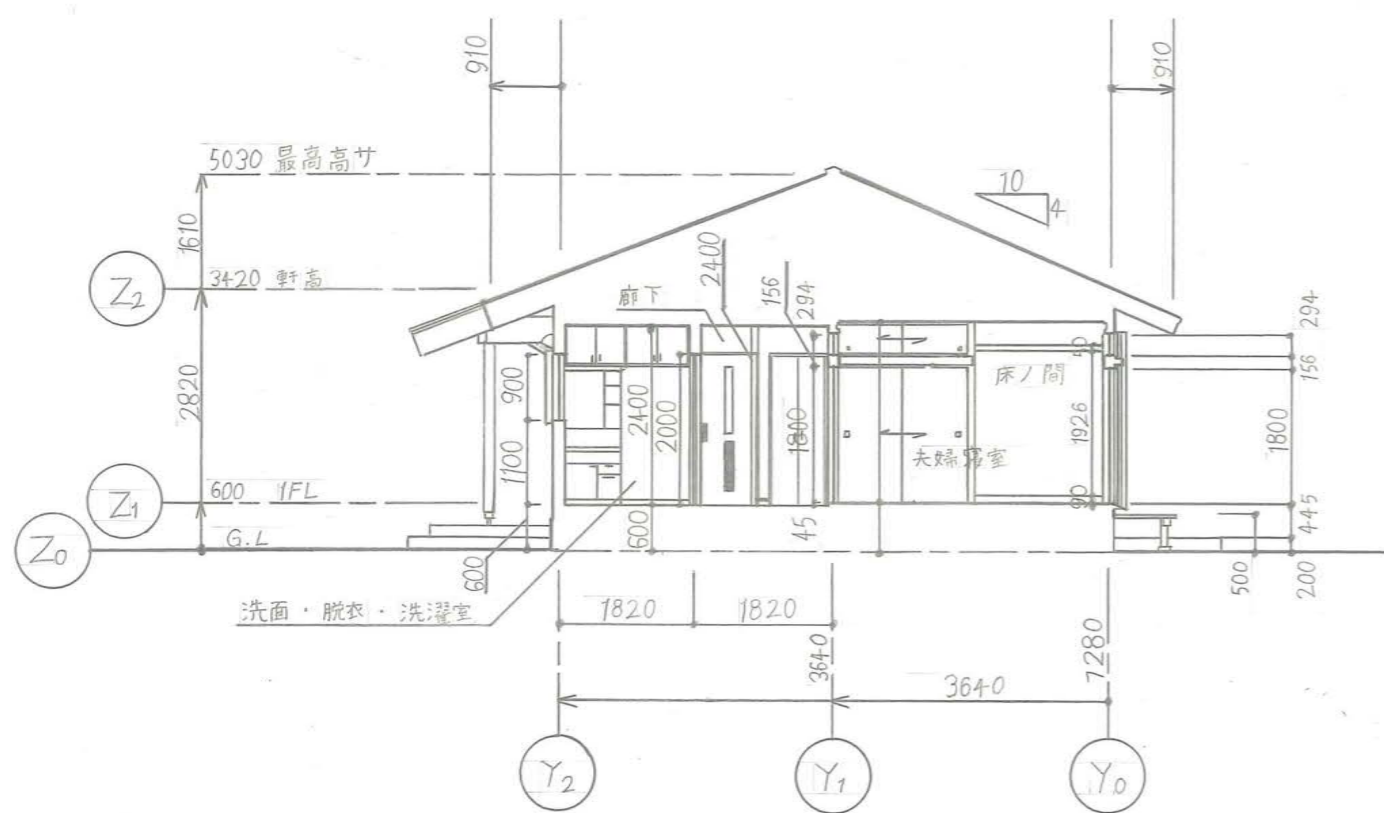


A-A断面図

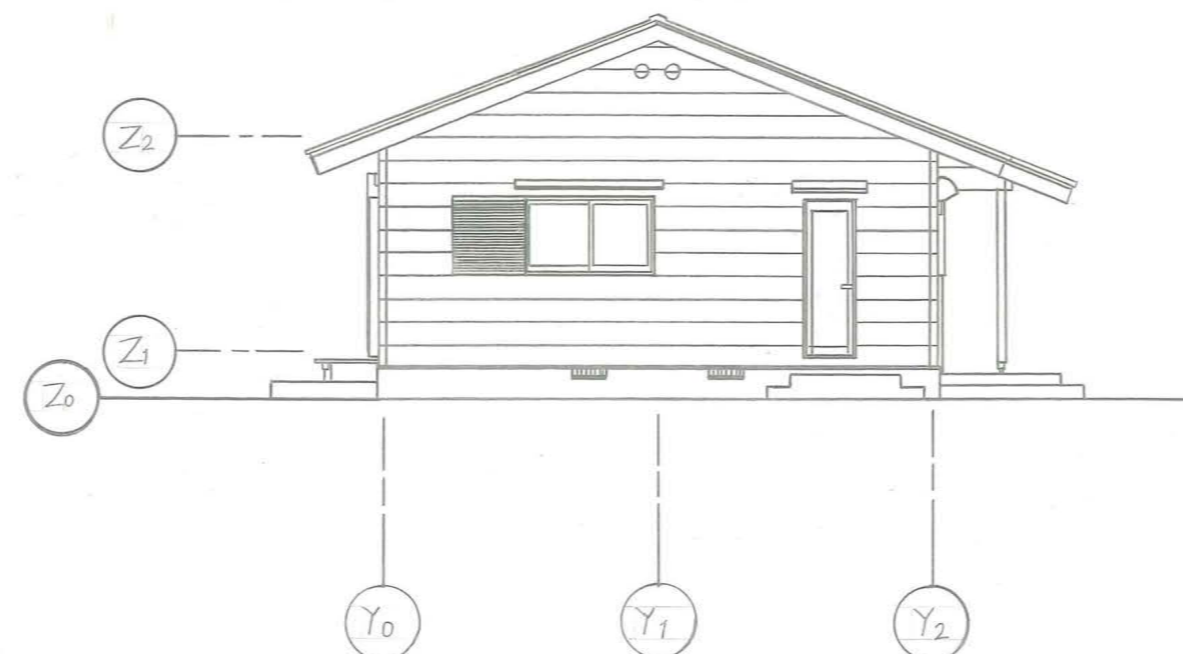


東立面図




北立面図

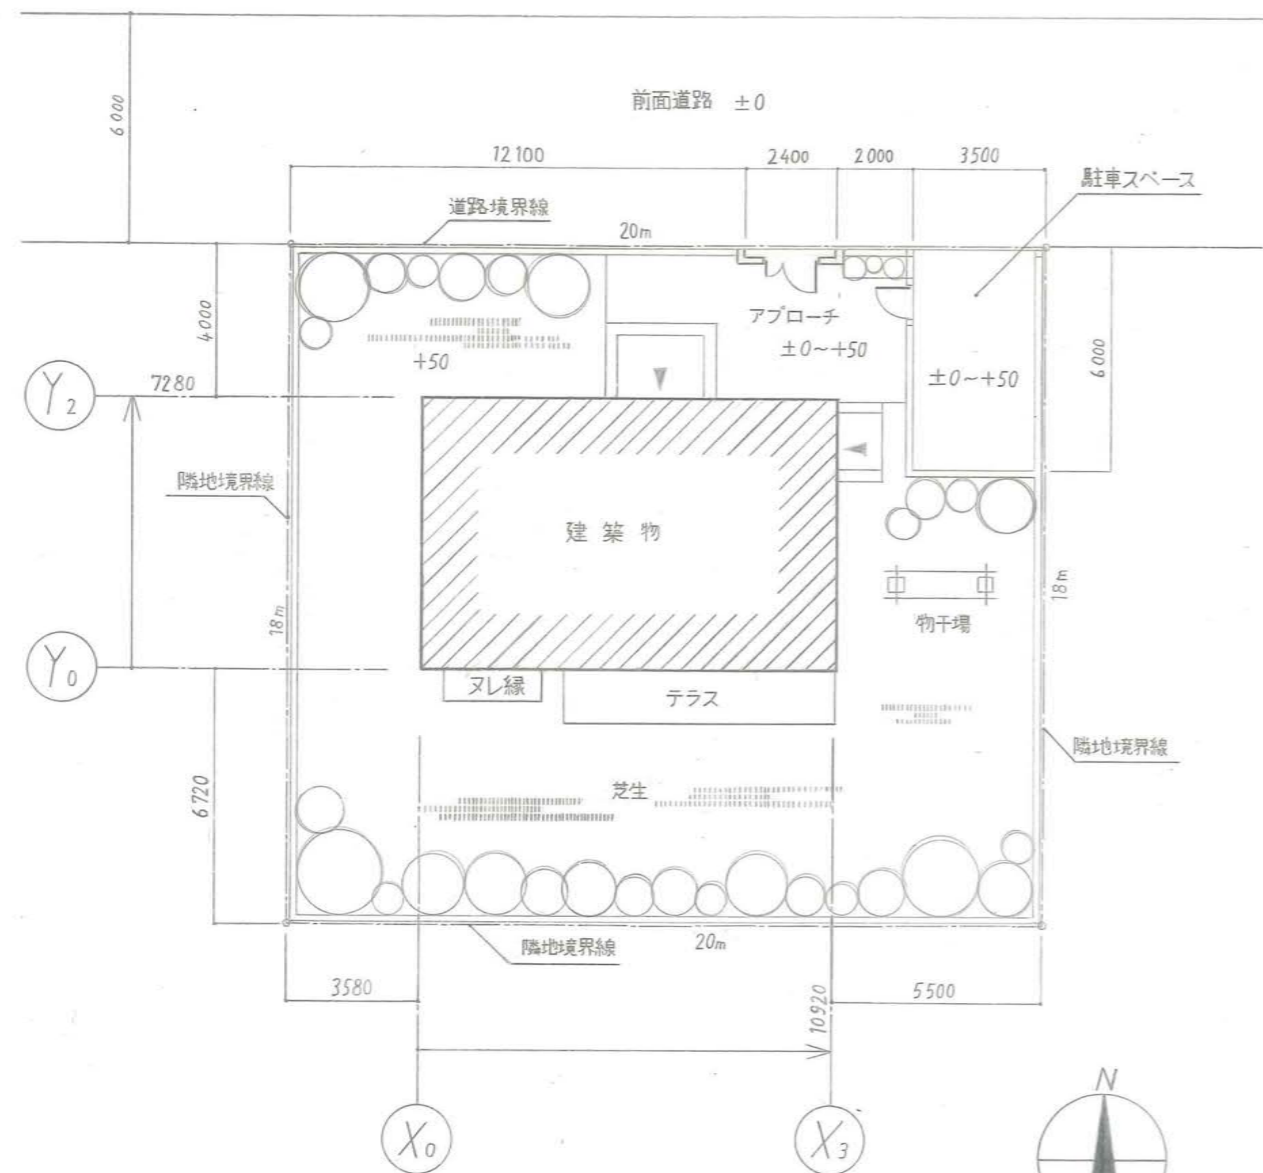


配置図 1:200

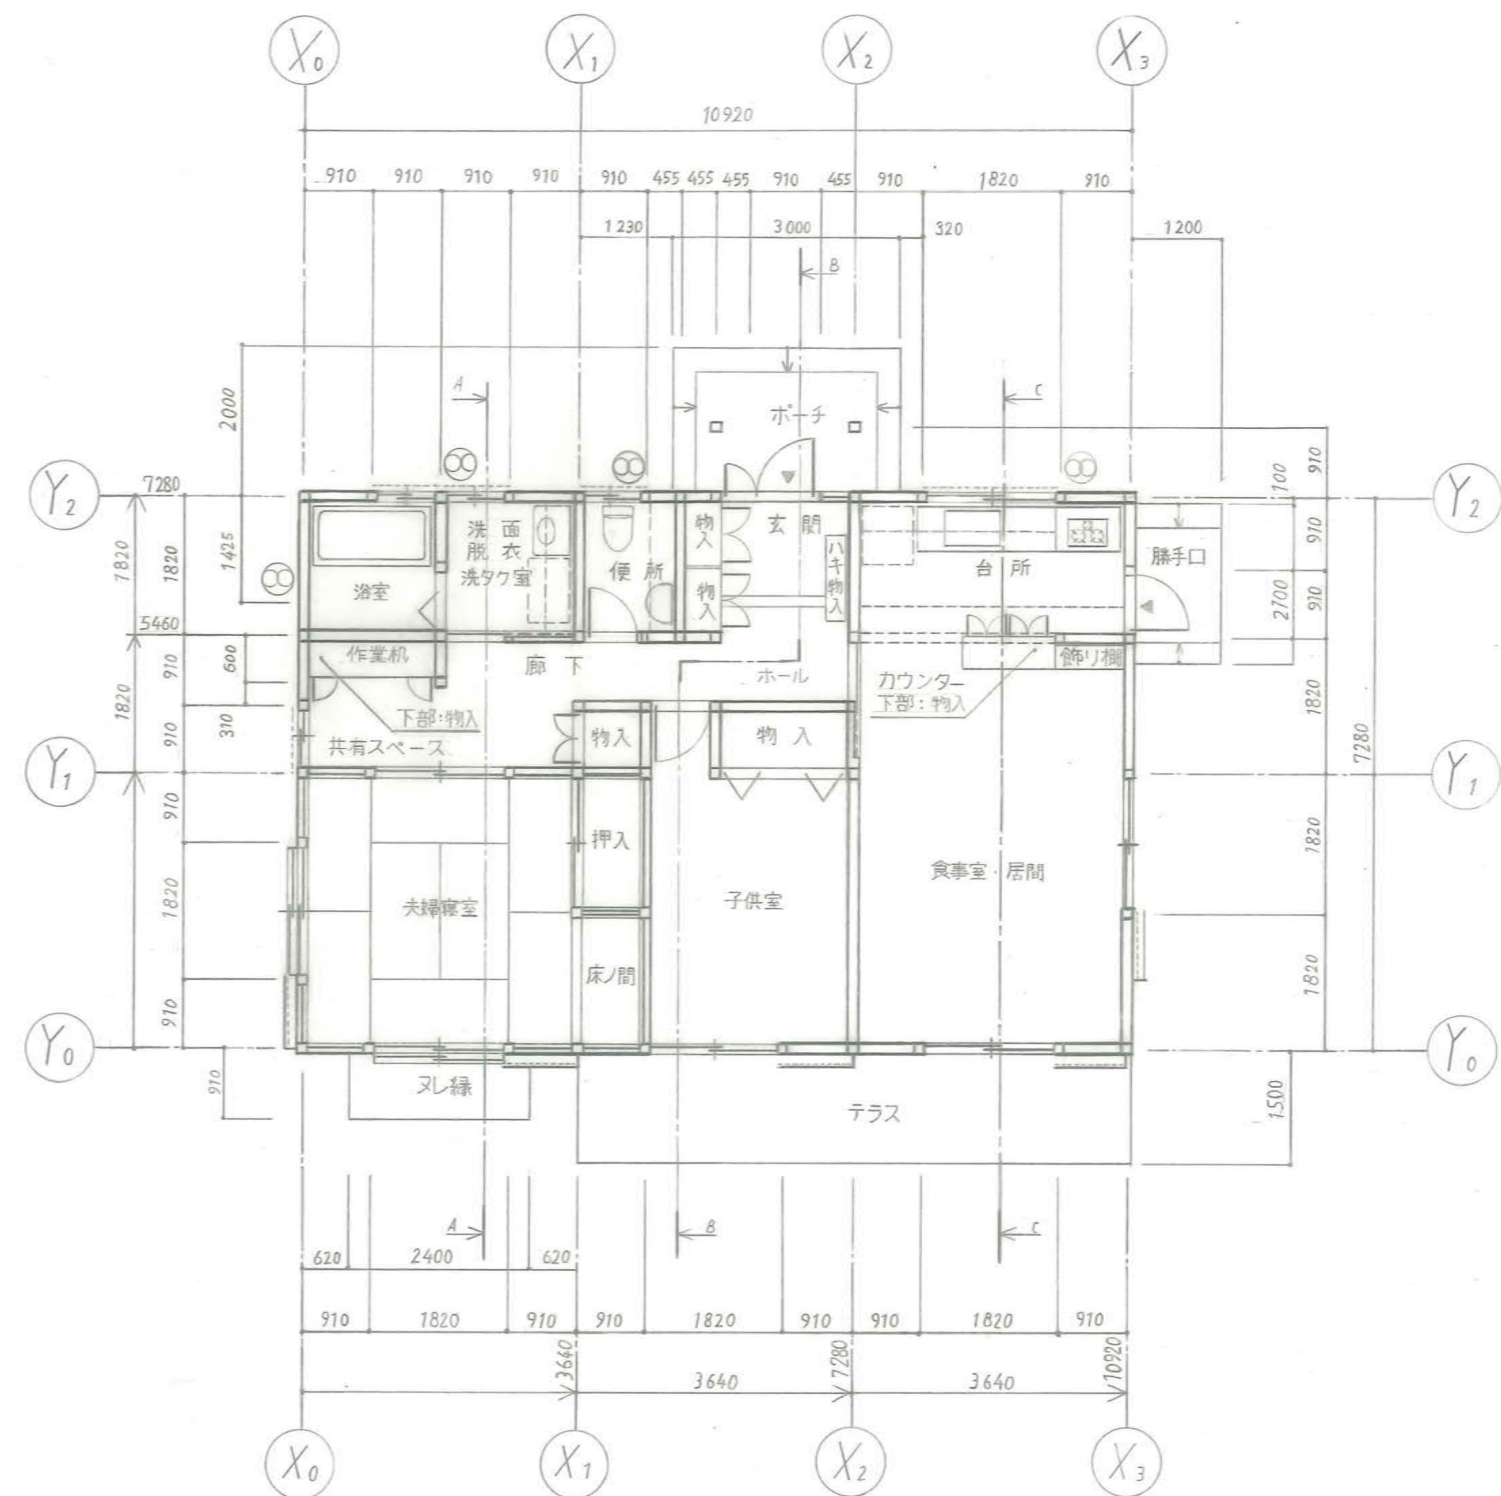


平面図 1:100

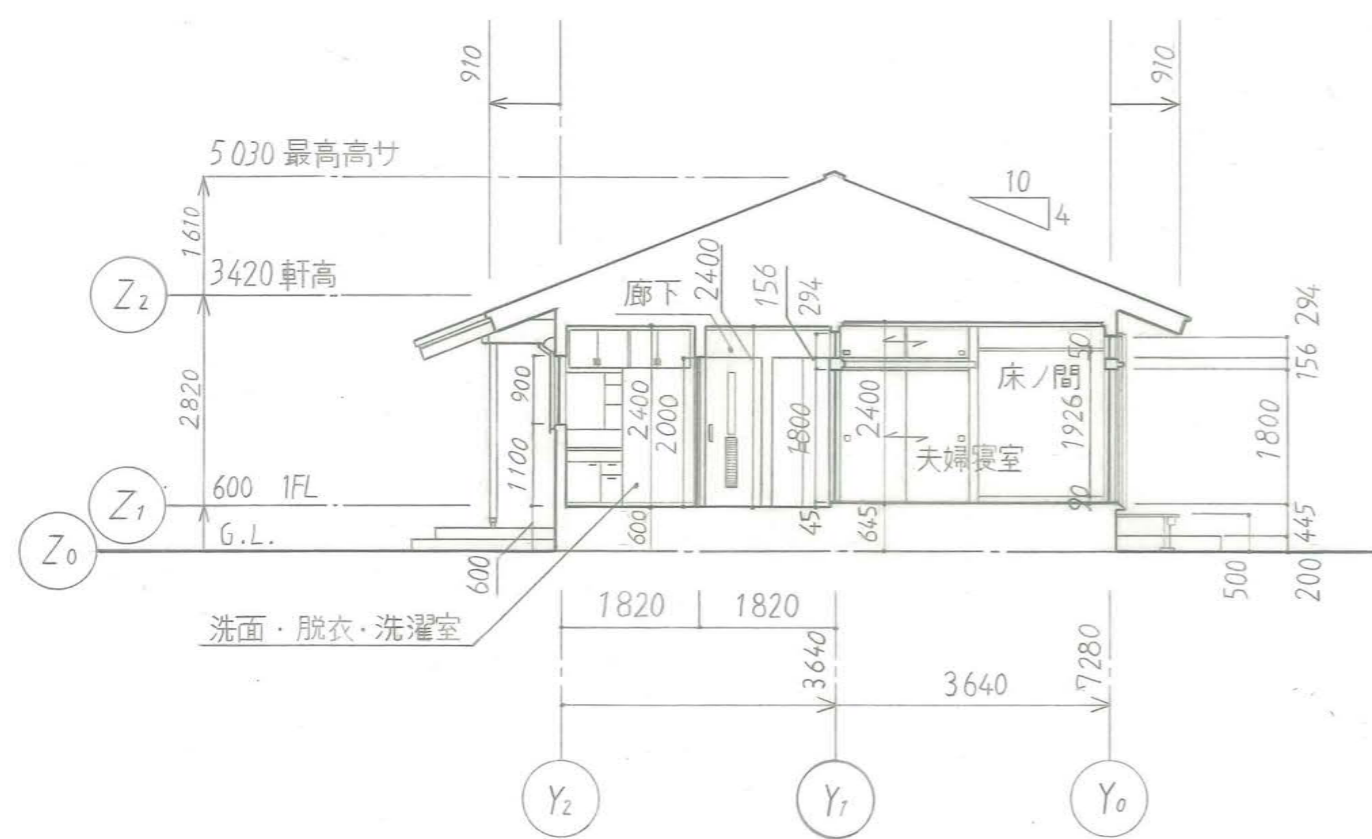


A-A断面図

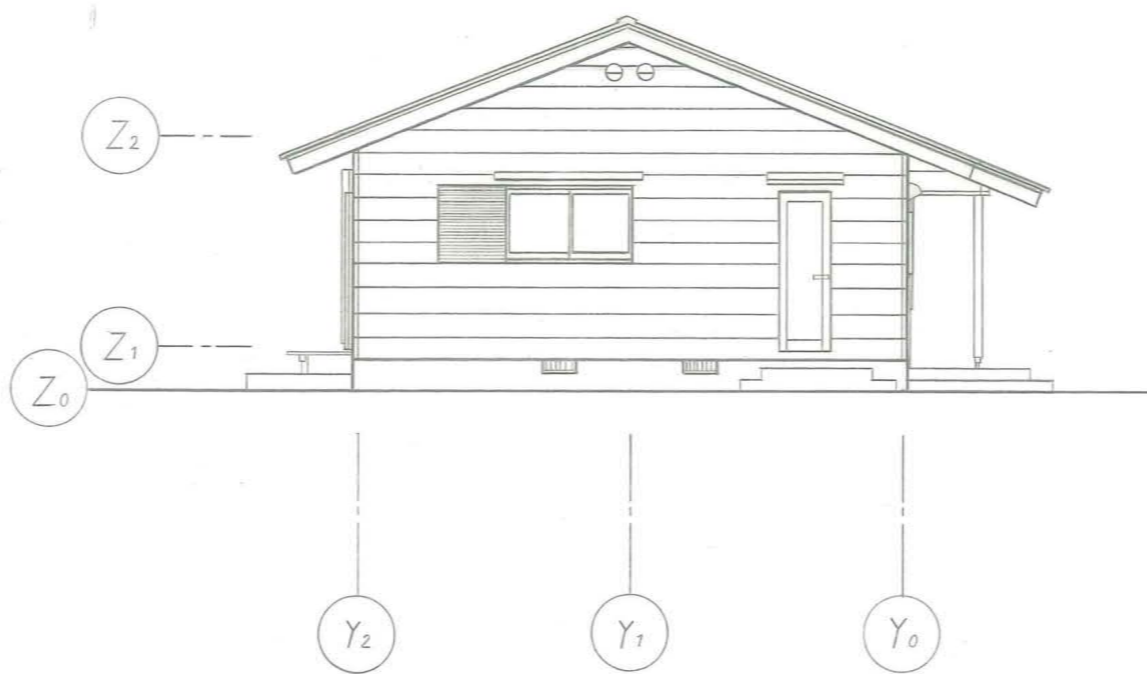


東立面図

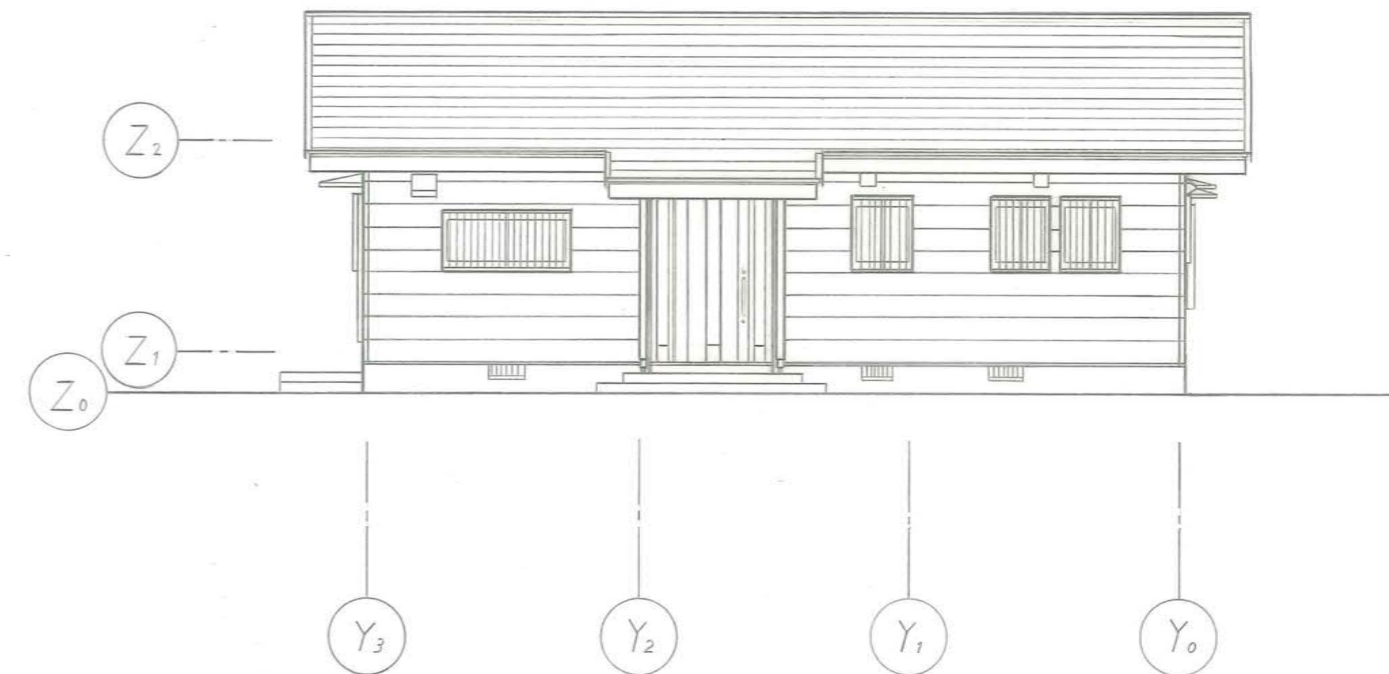


北立面図

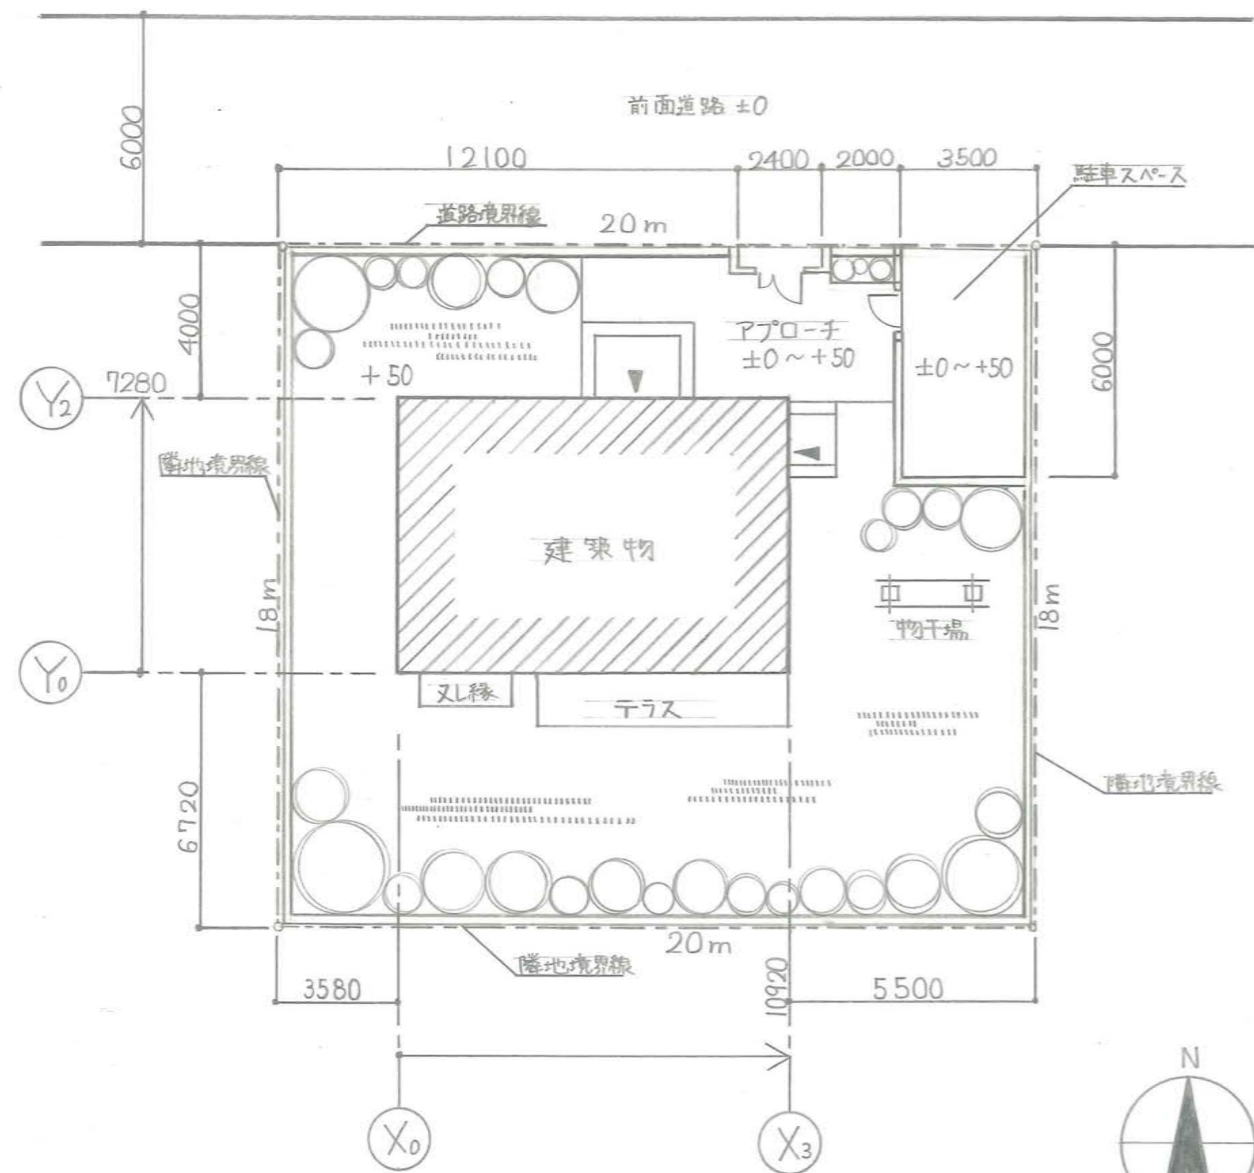


配置図 1:200

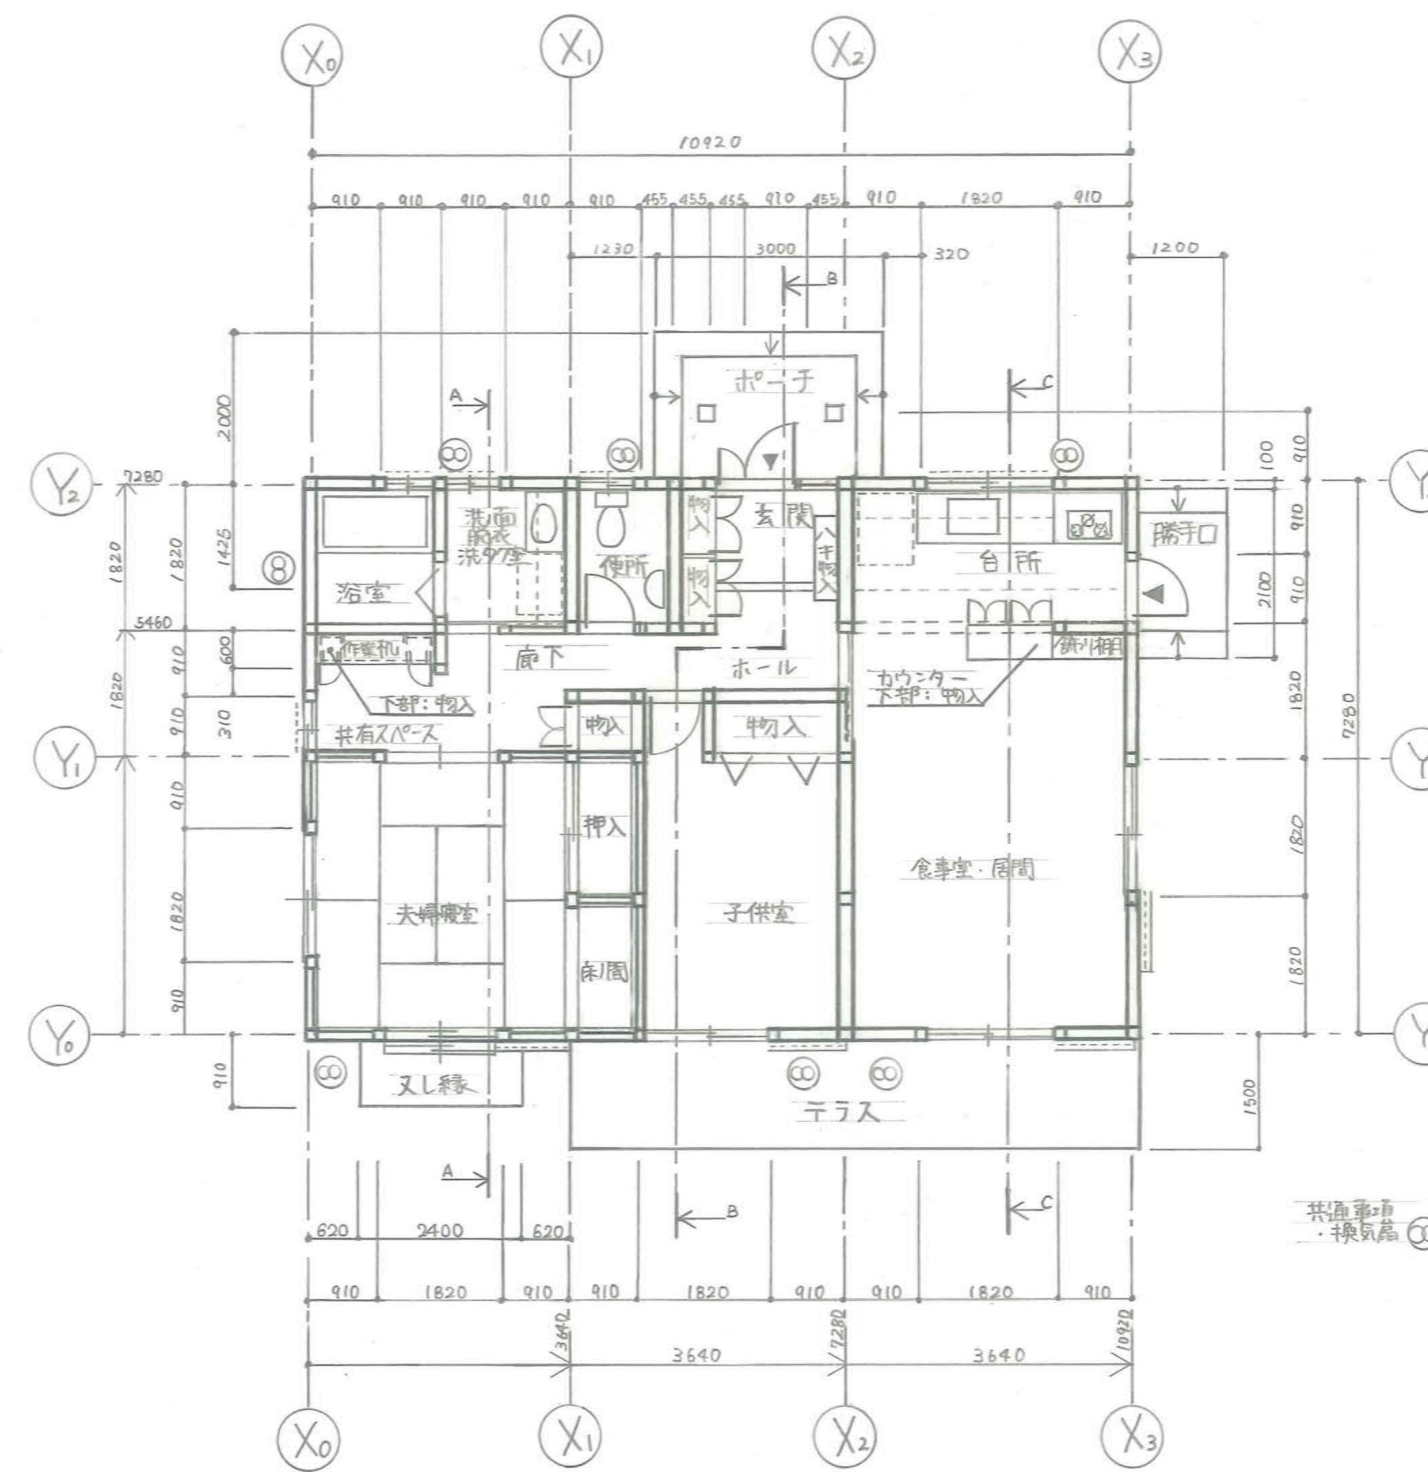


平面図 1:100

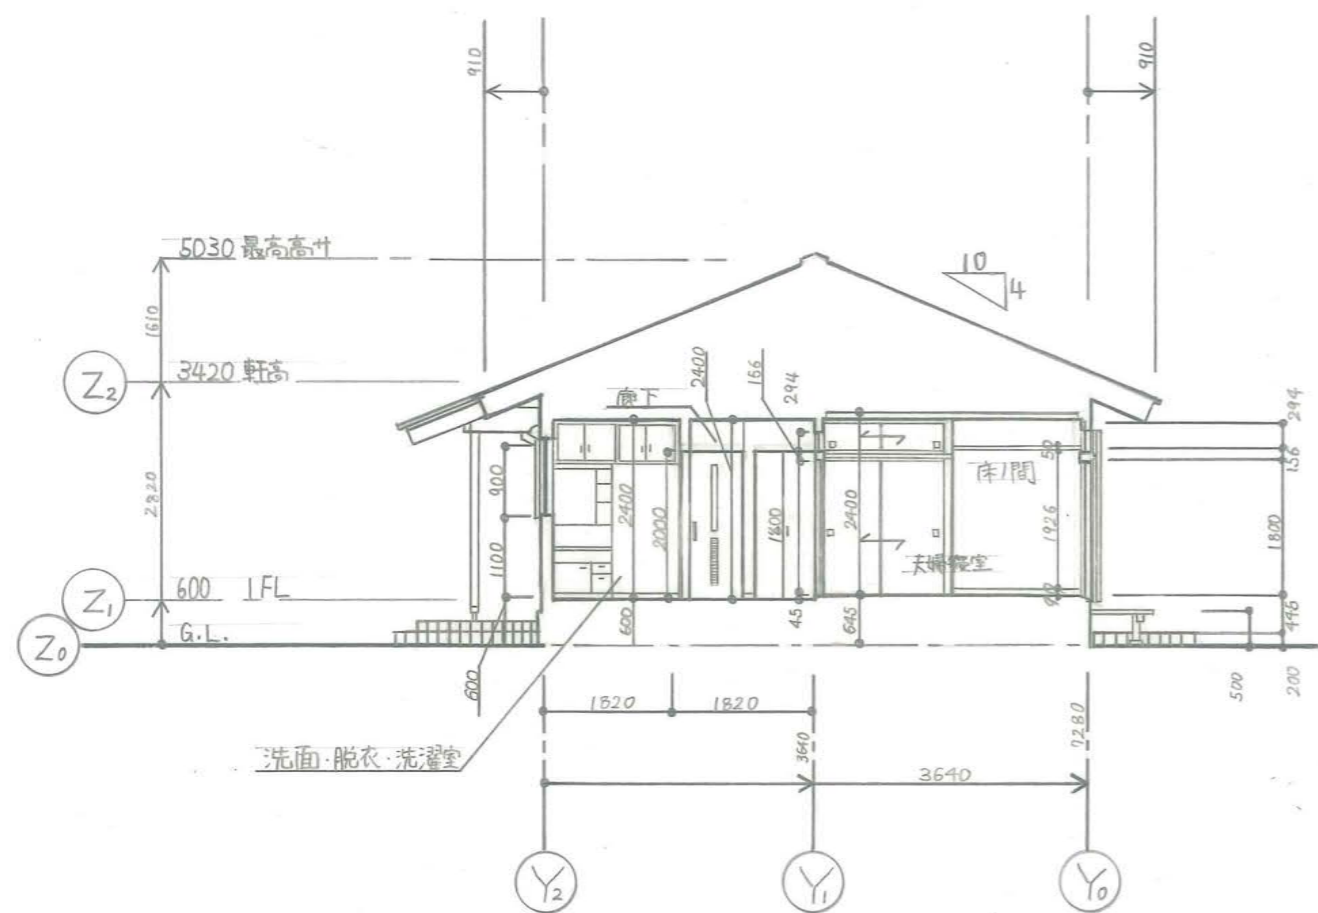


A-A断面図 1:100

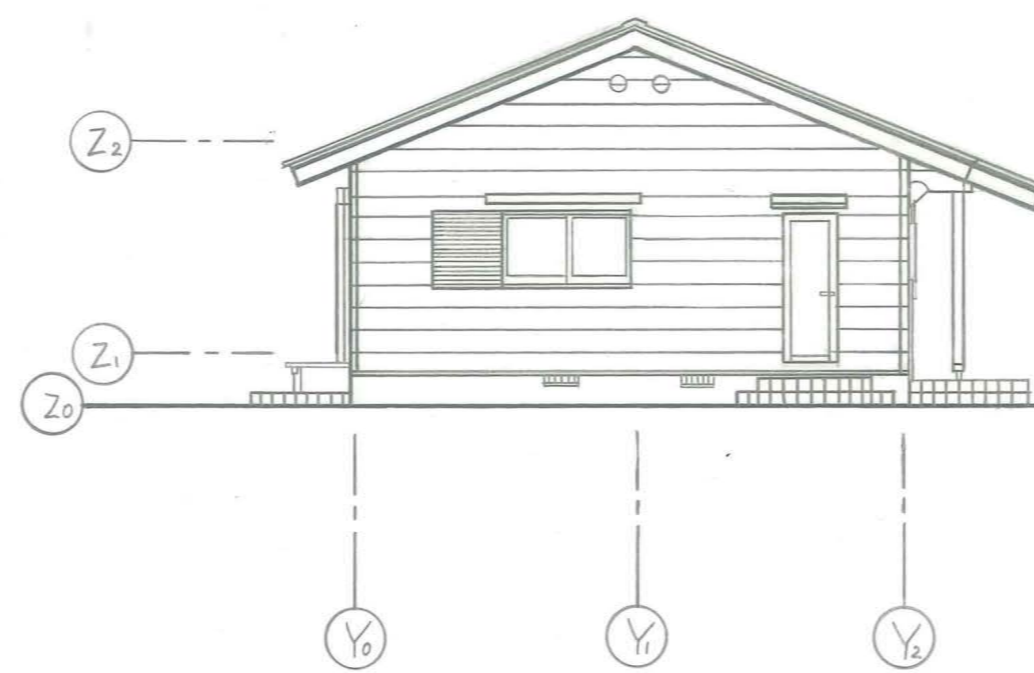


東立面図 1:100

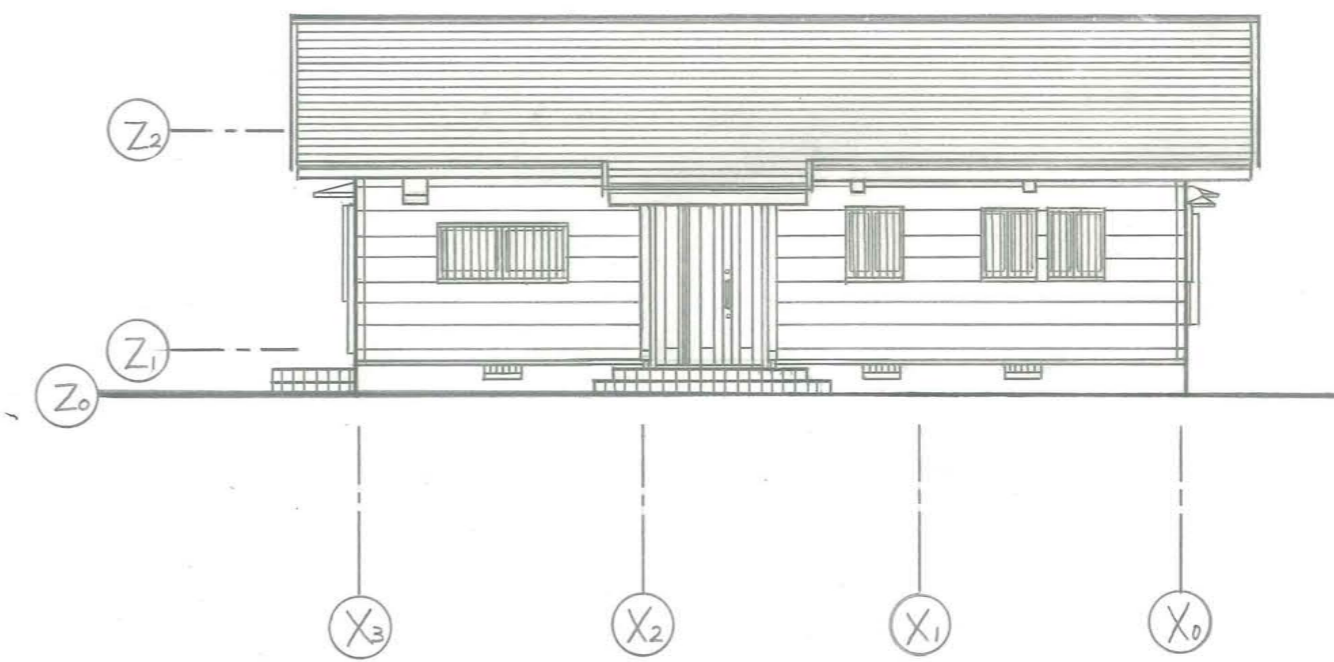


北立面図 1:100

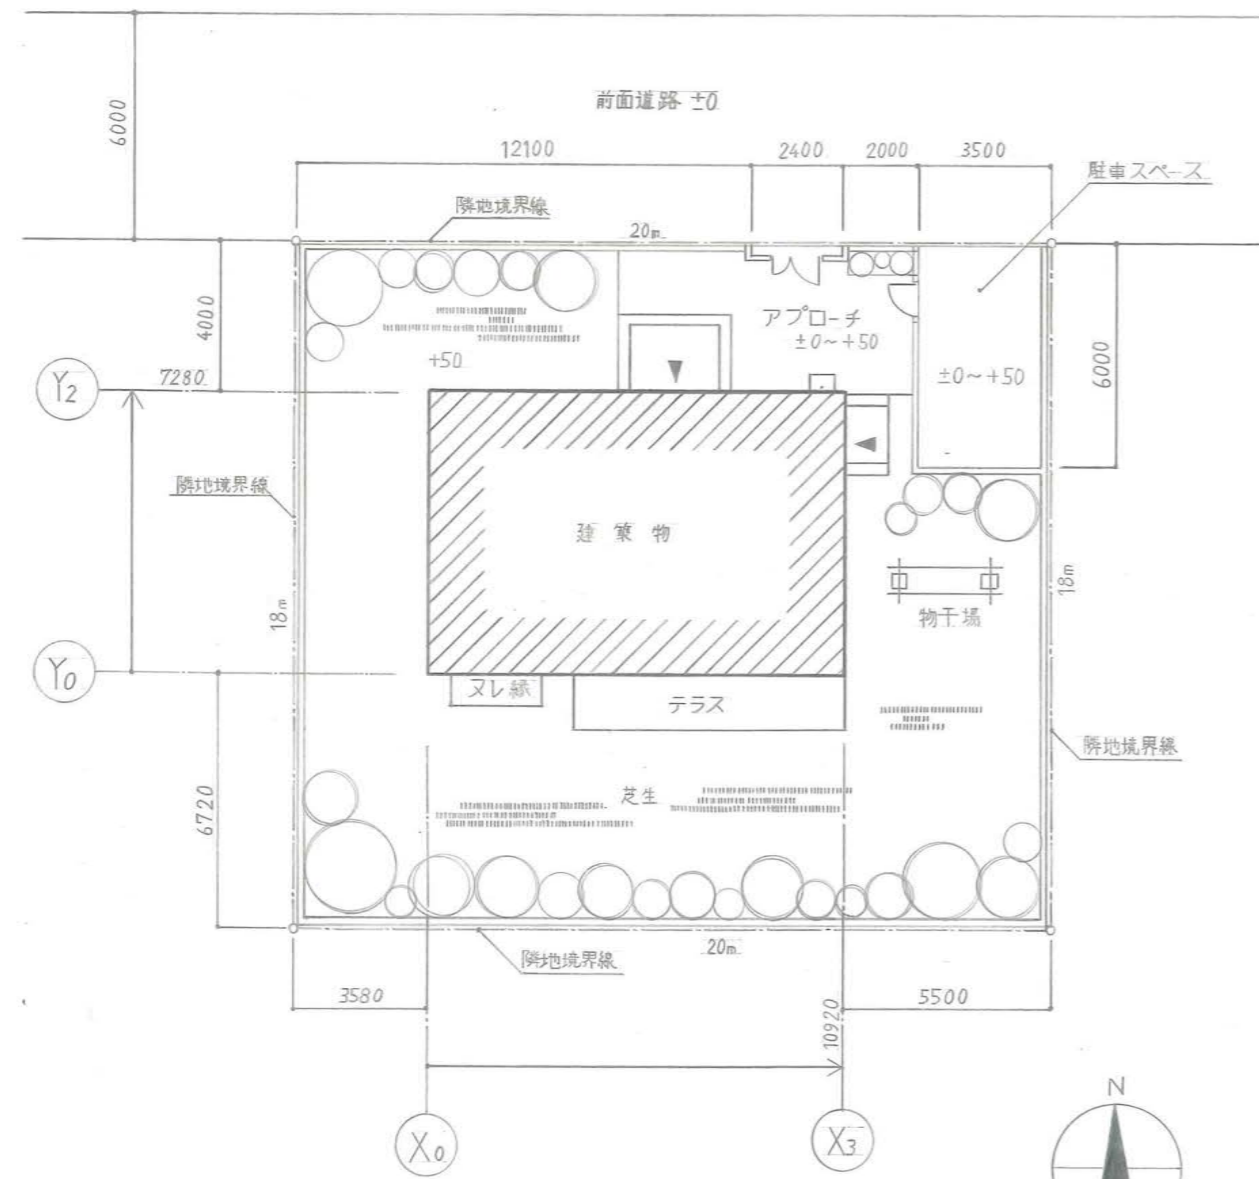


配置図 1:200

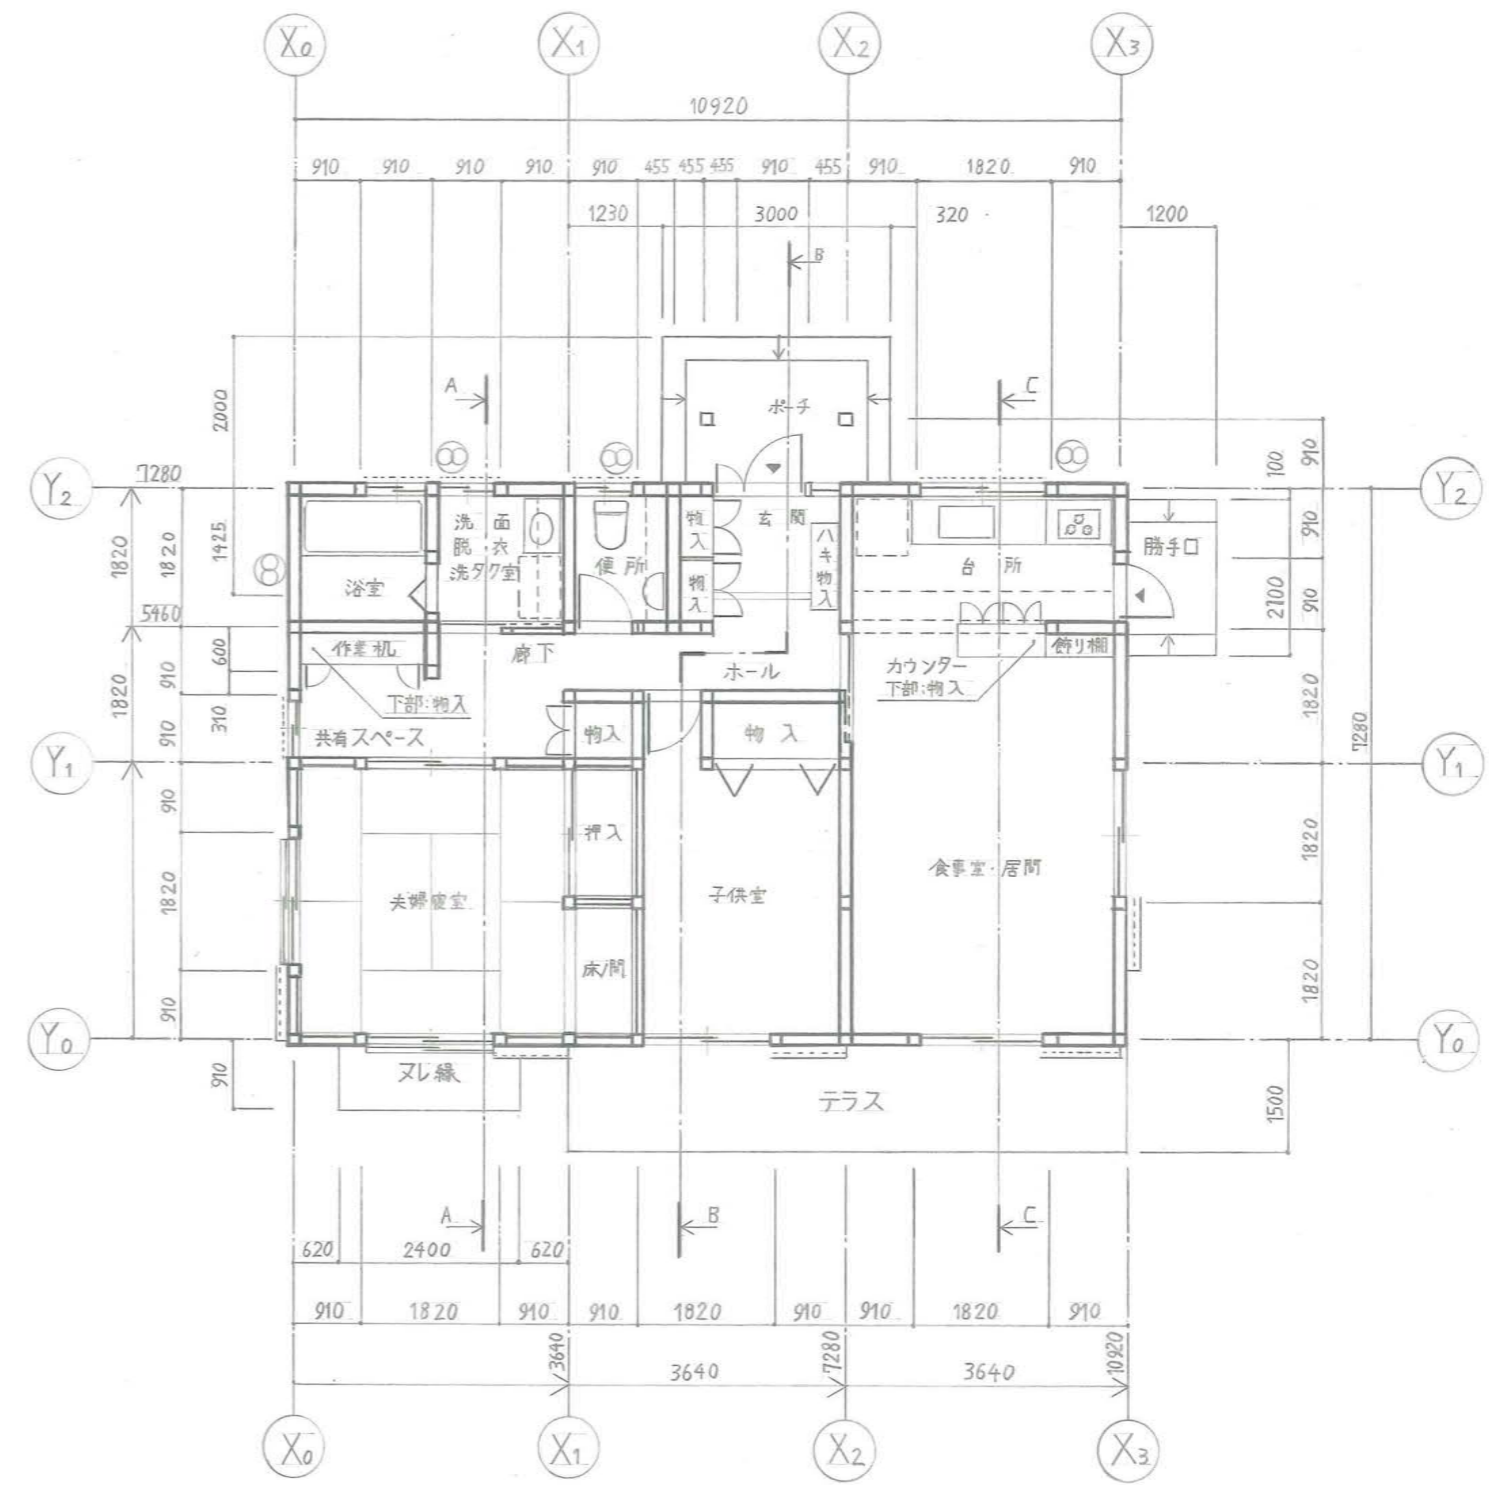

平面図 1:100

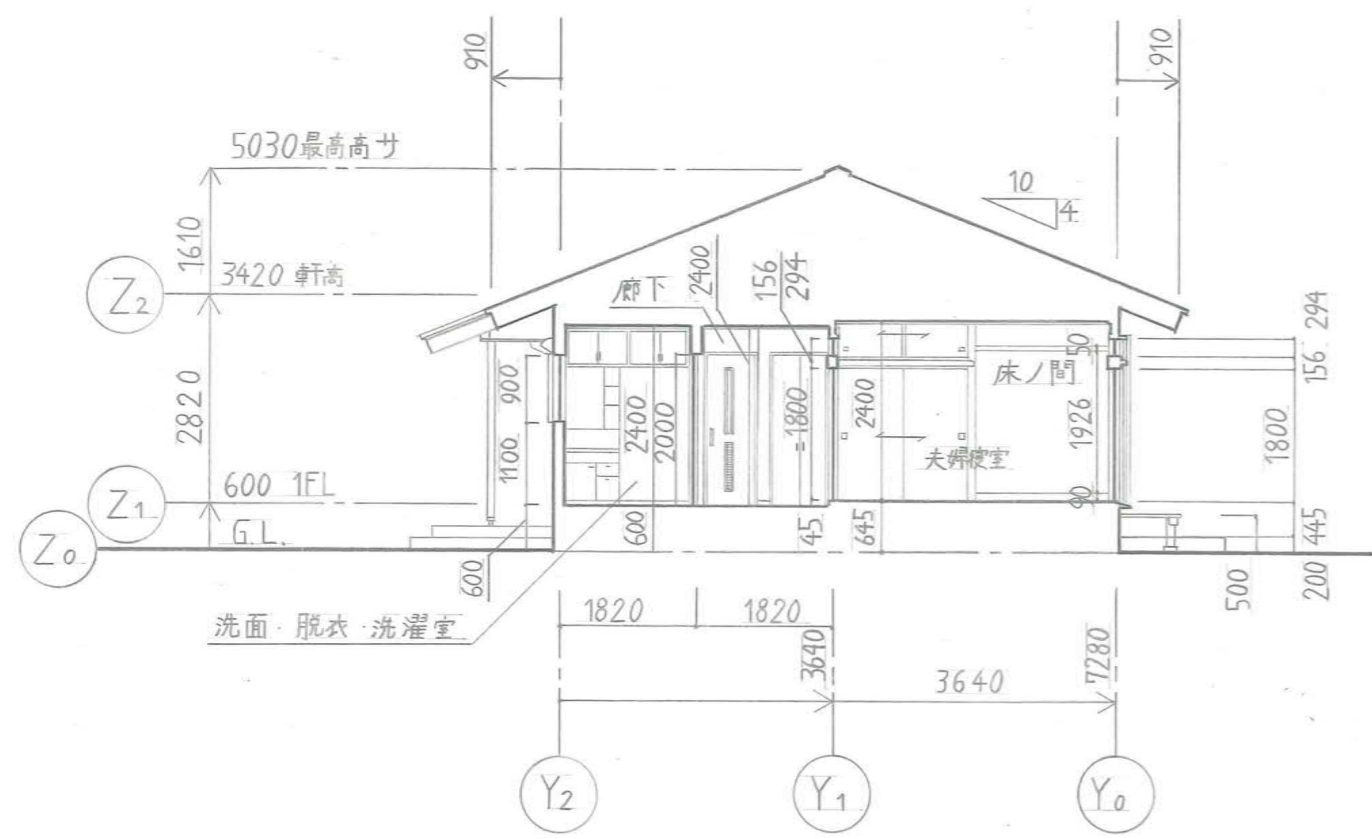


A-A断面図

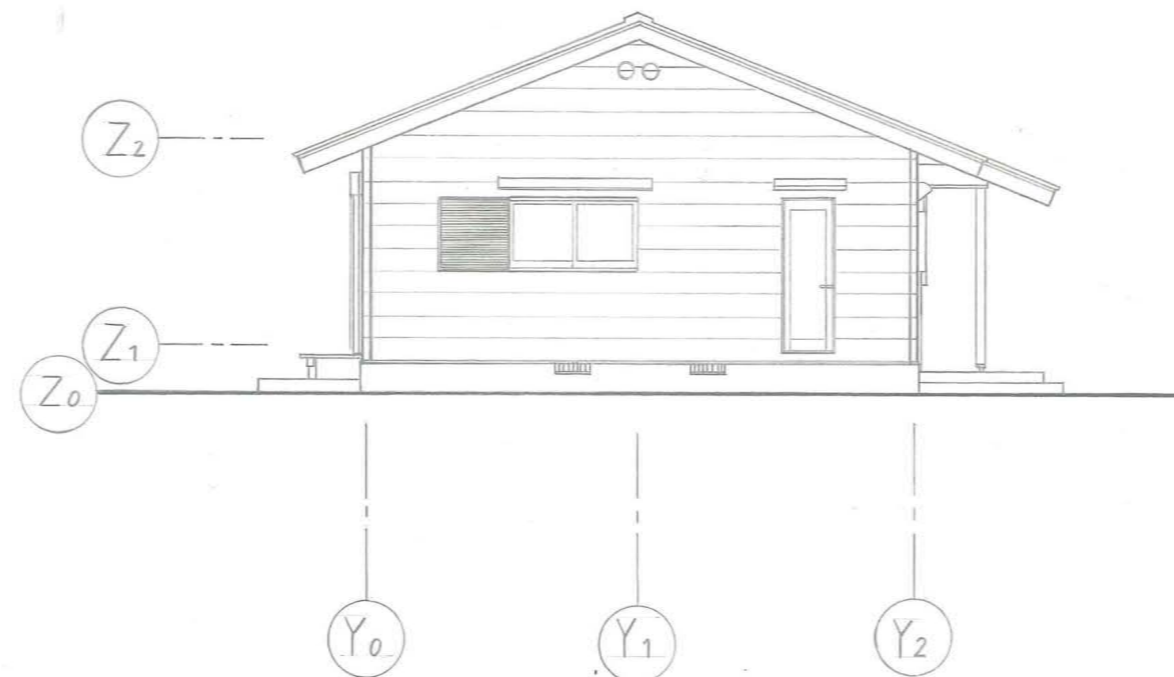


東立面図




北立面図

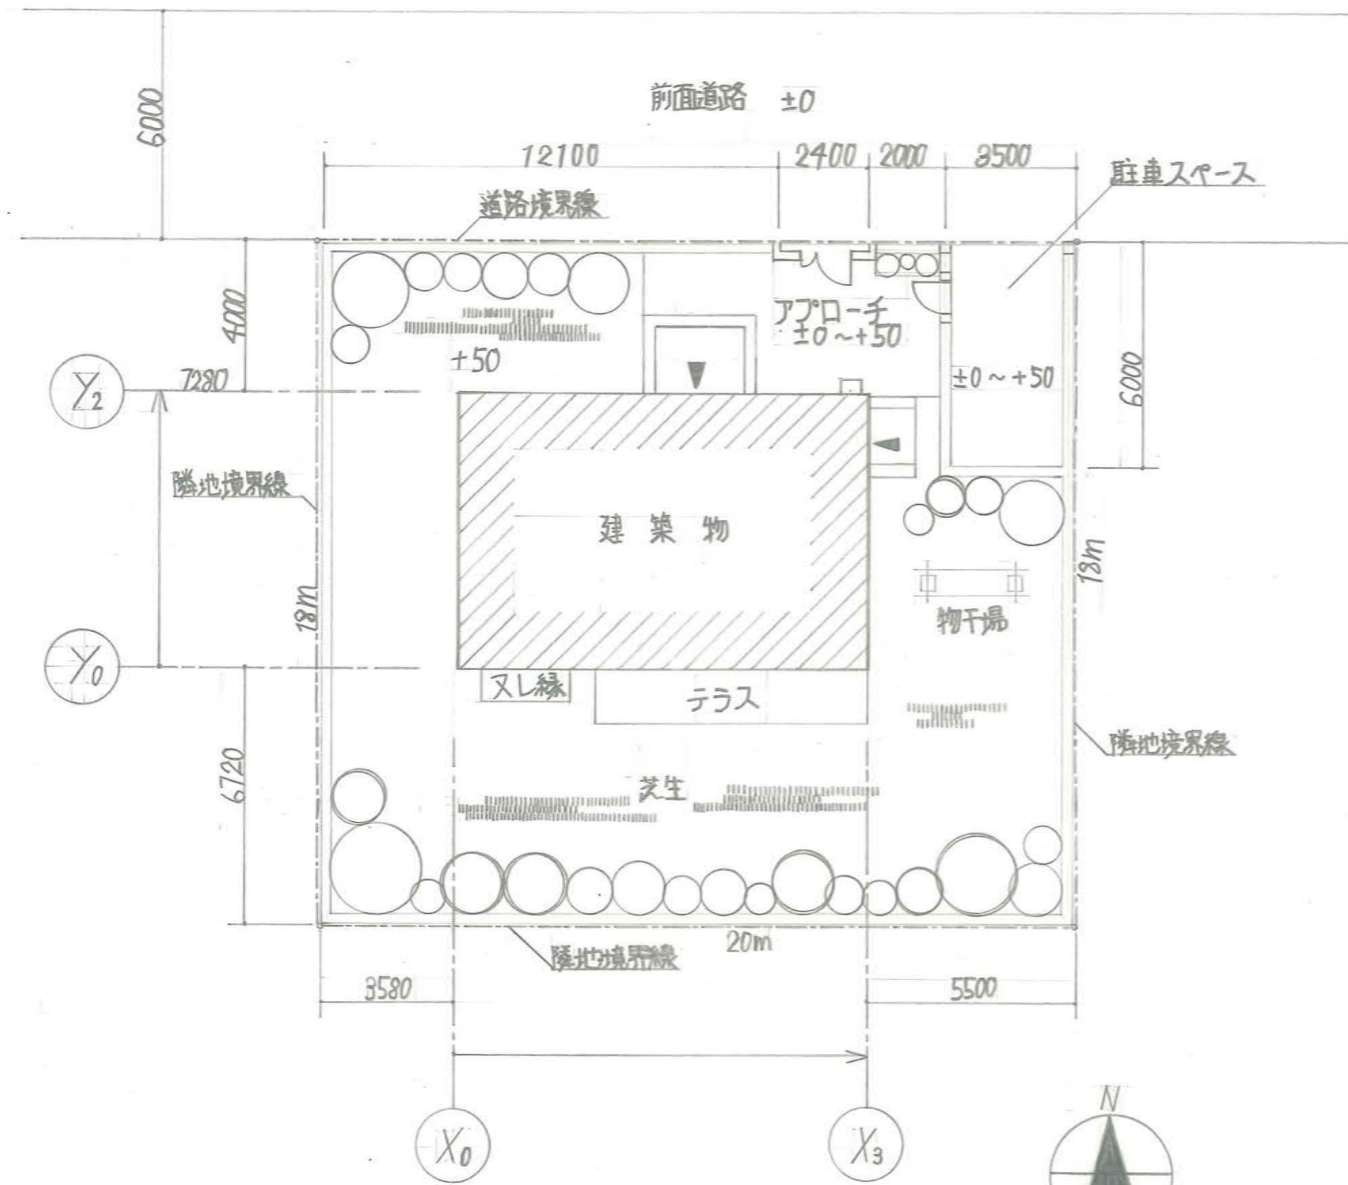


配置図 1:200

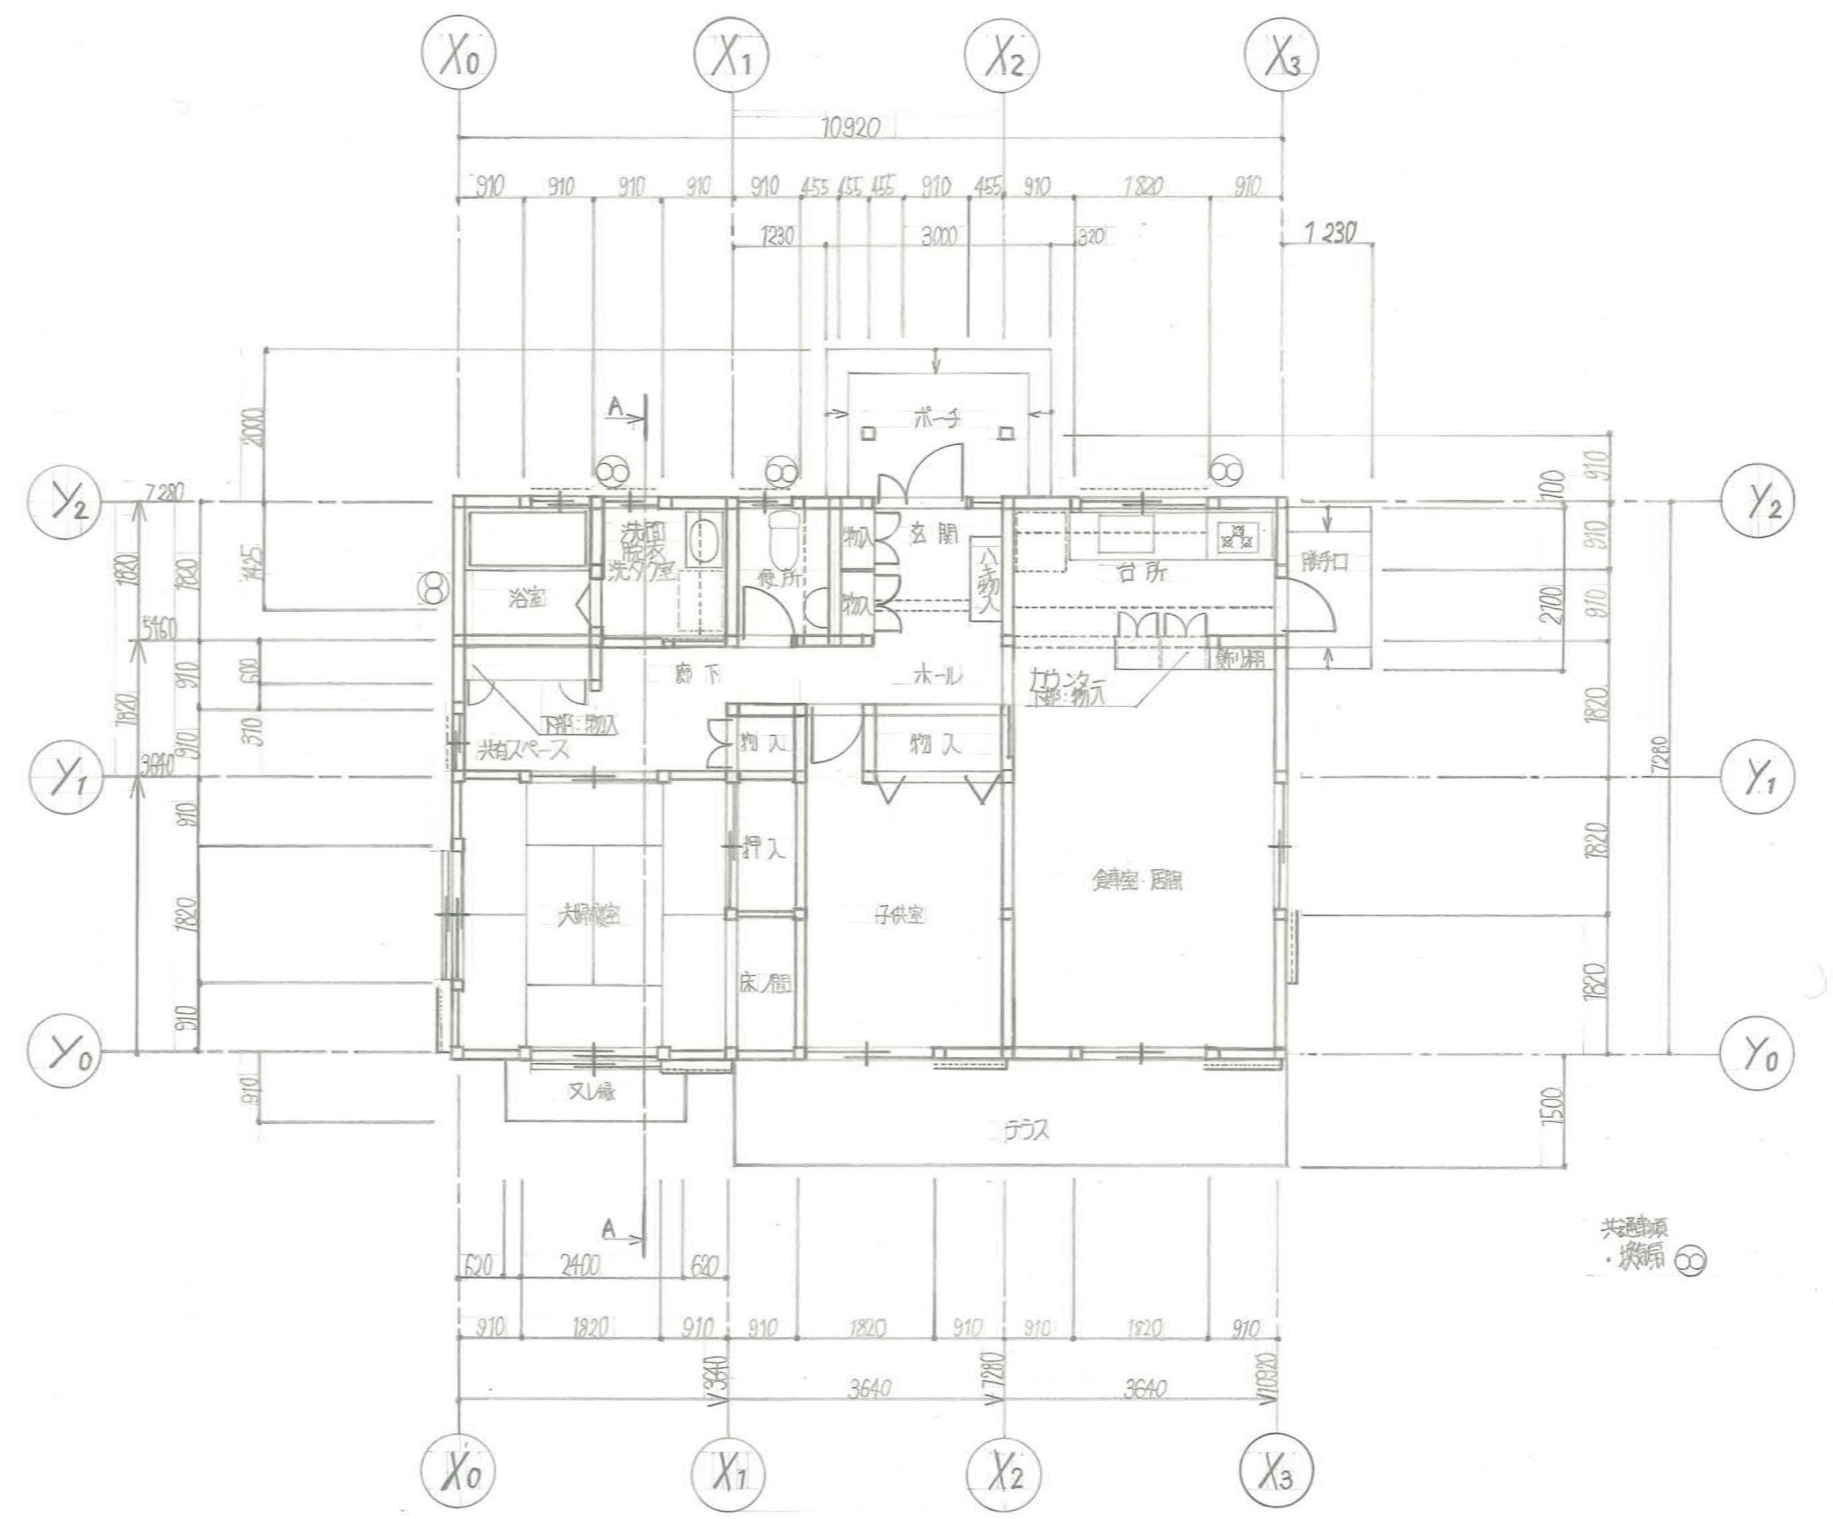


平面図 1:100

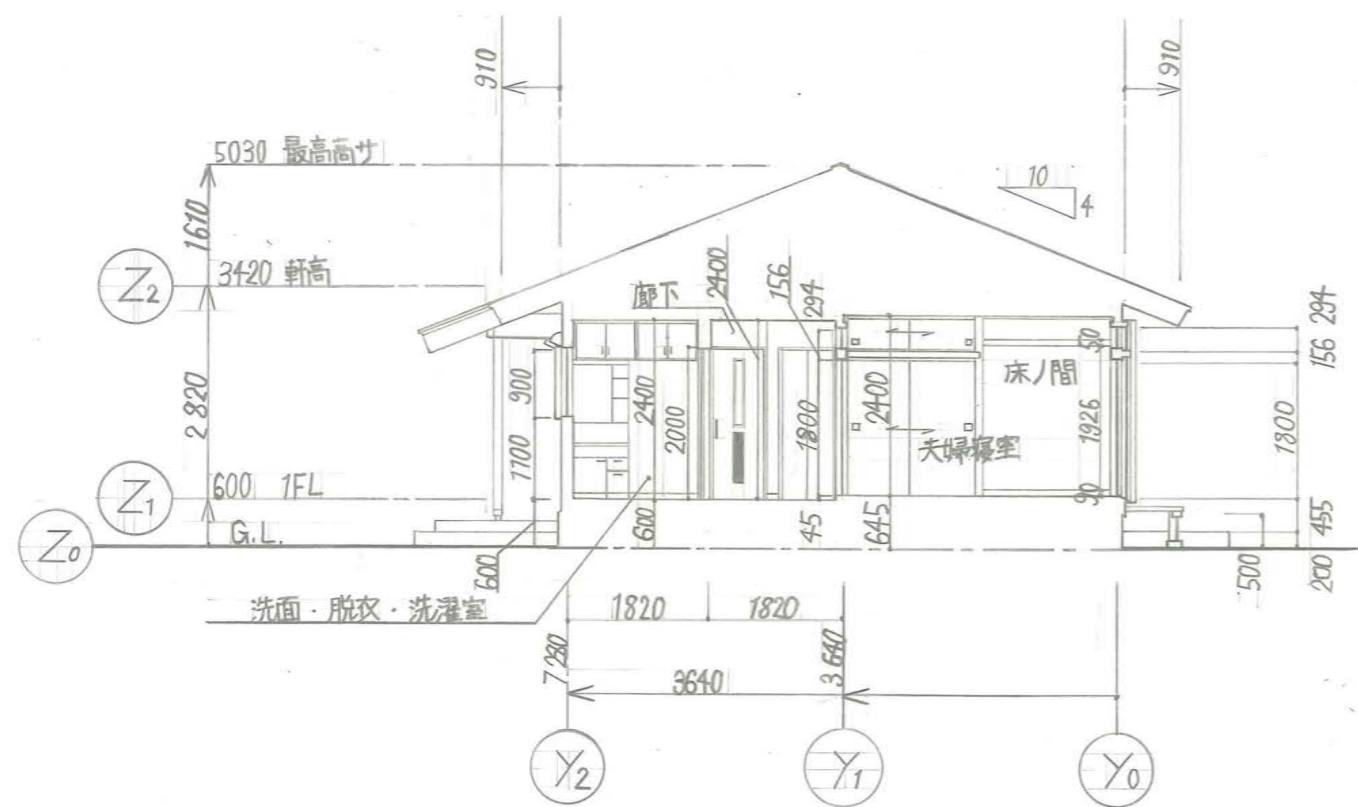


A-A断面図

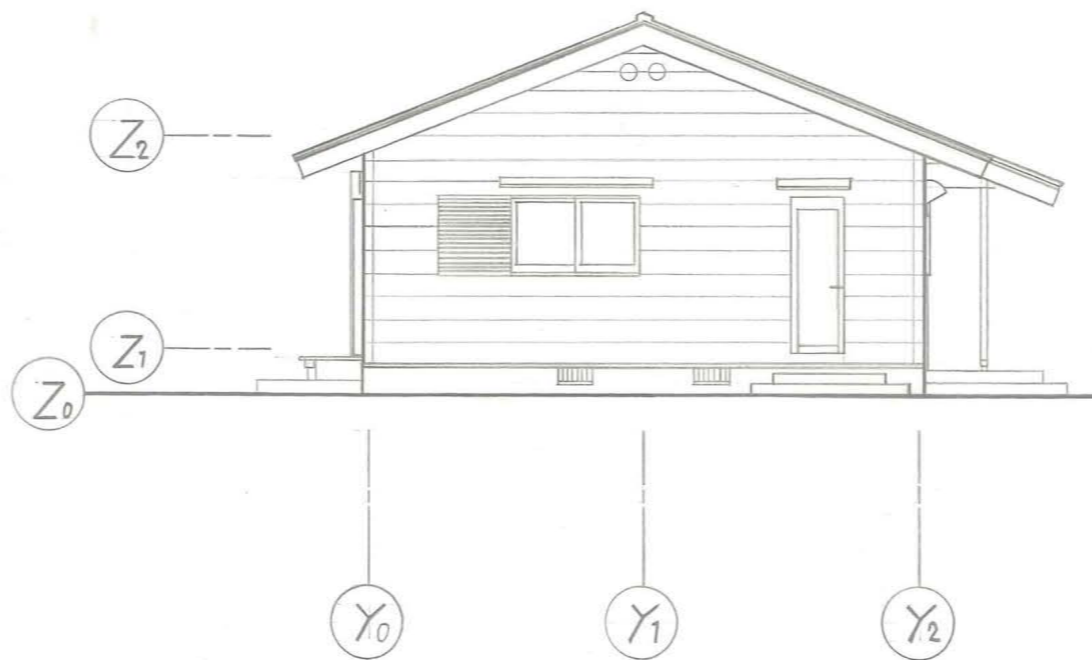


東立面図

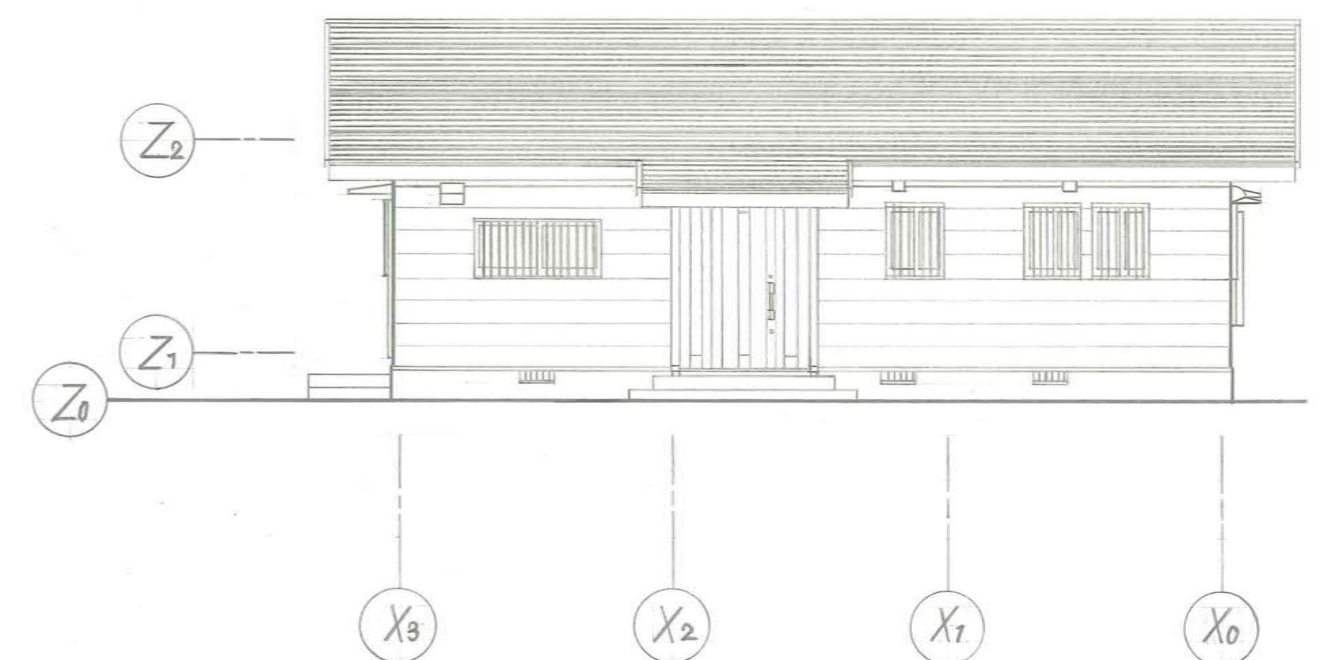


北立面図

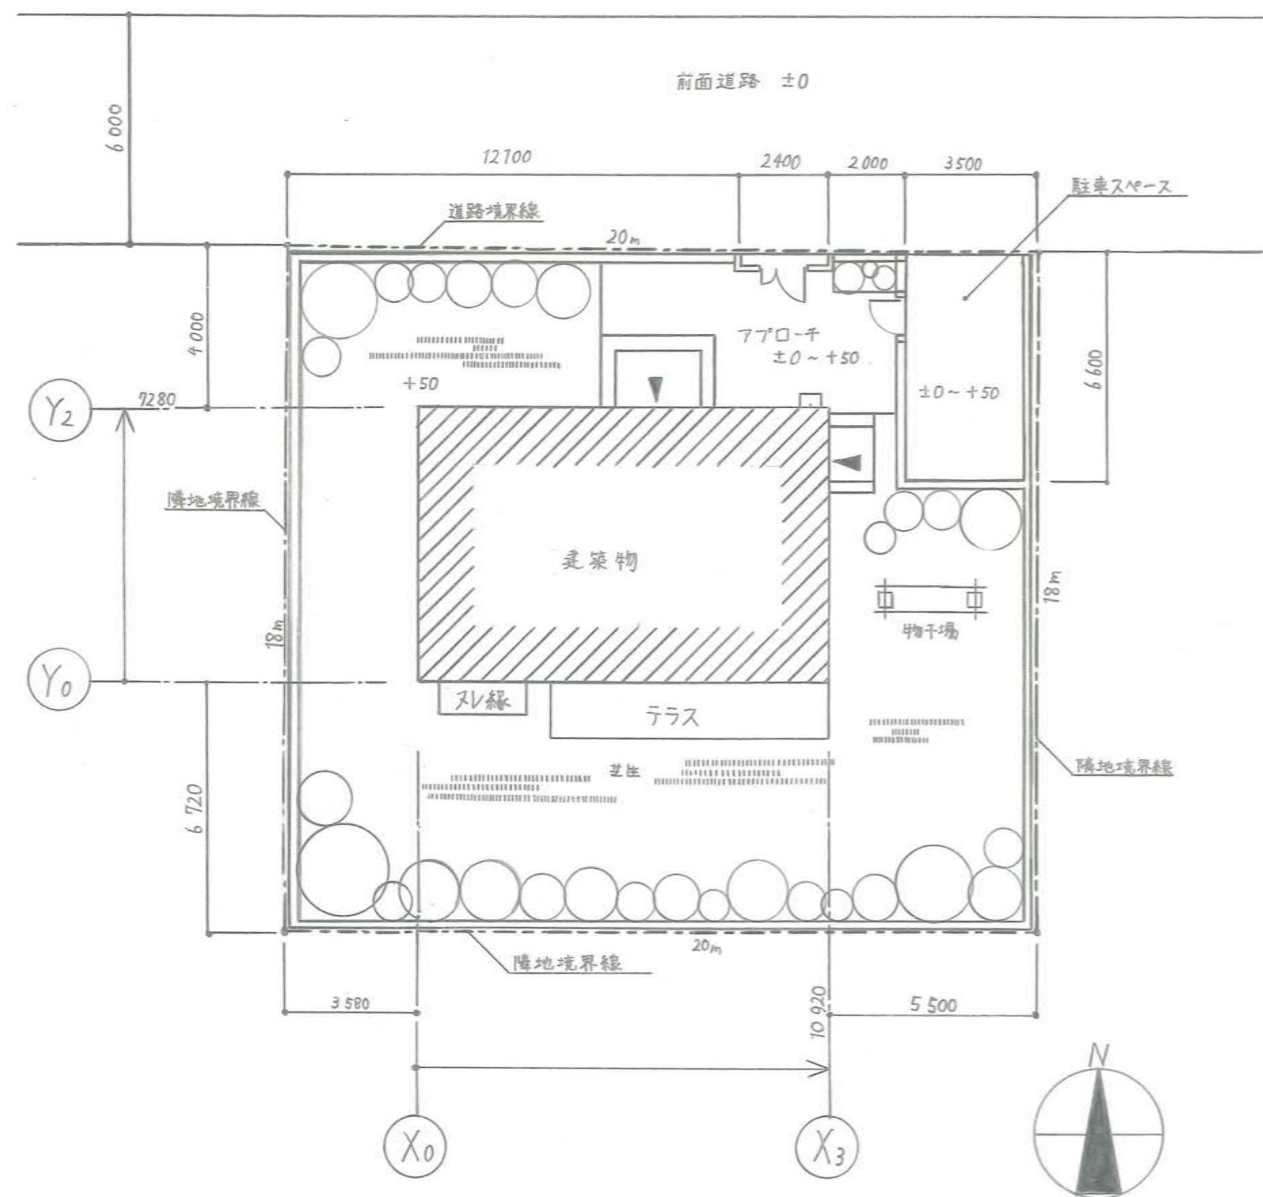


配置図 1:200

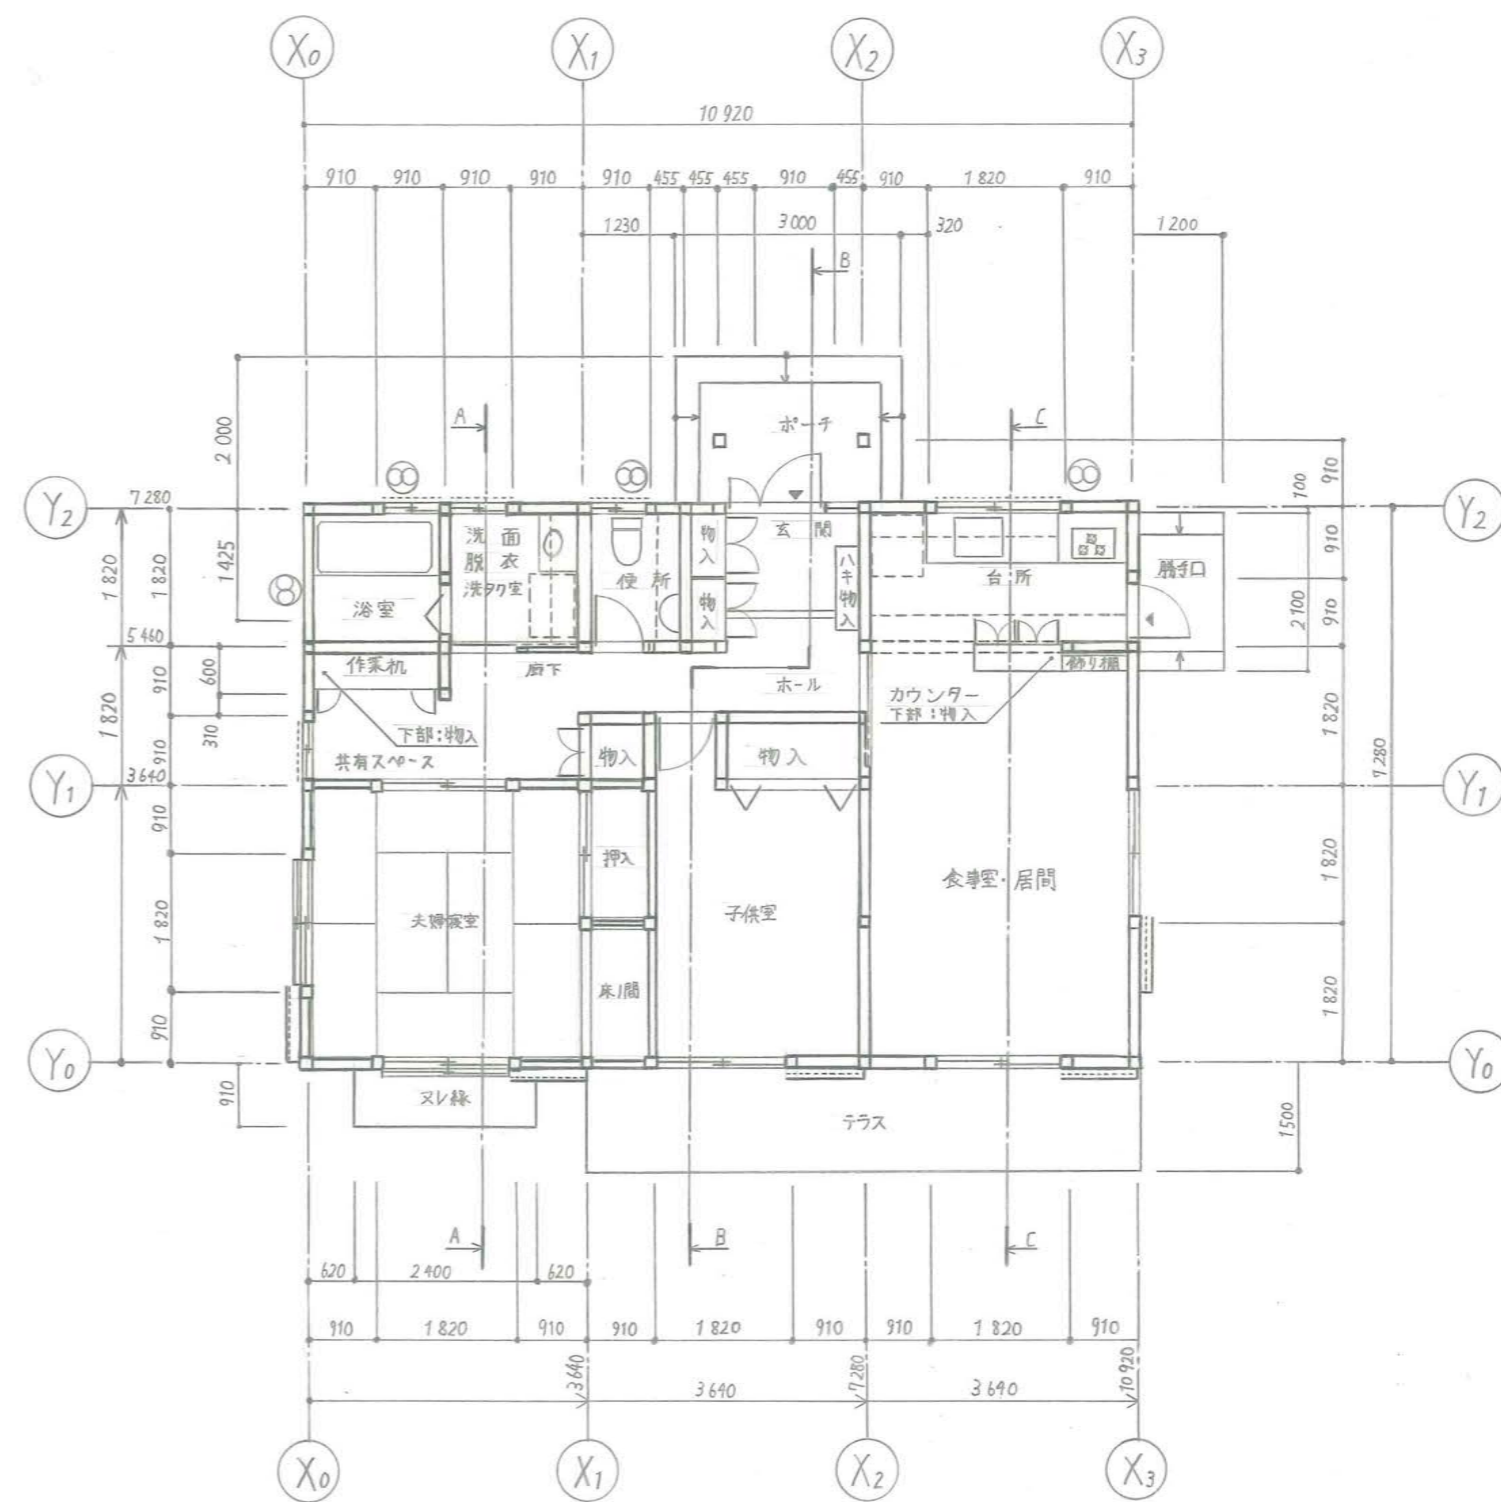

平面図 1:100

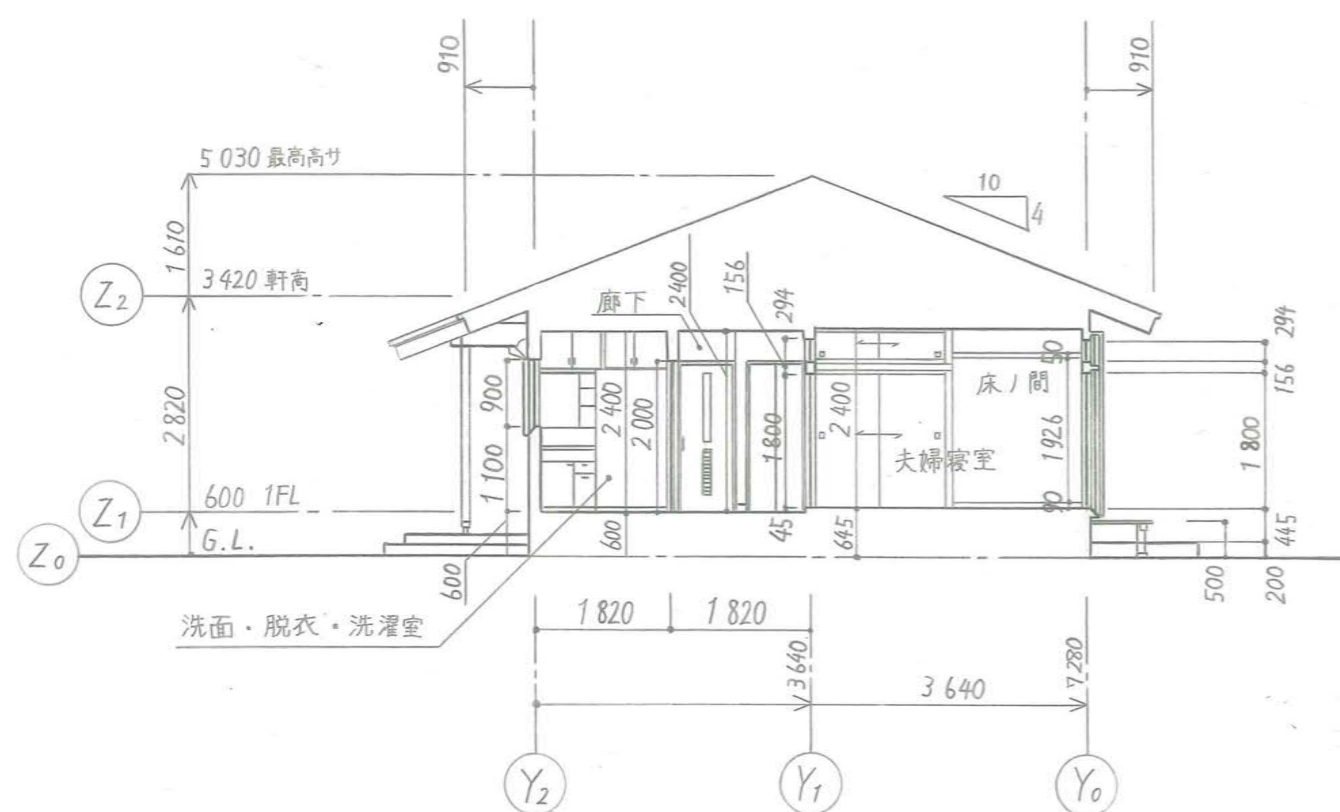


A-A断面図

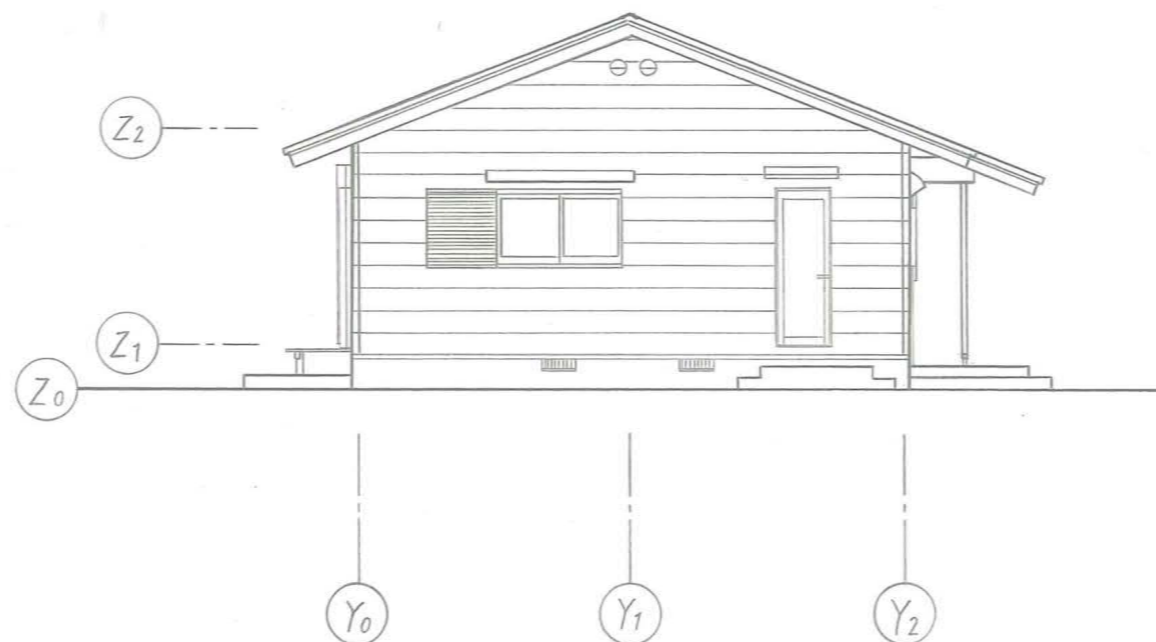


東立面図




北立面図

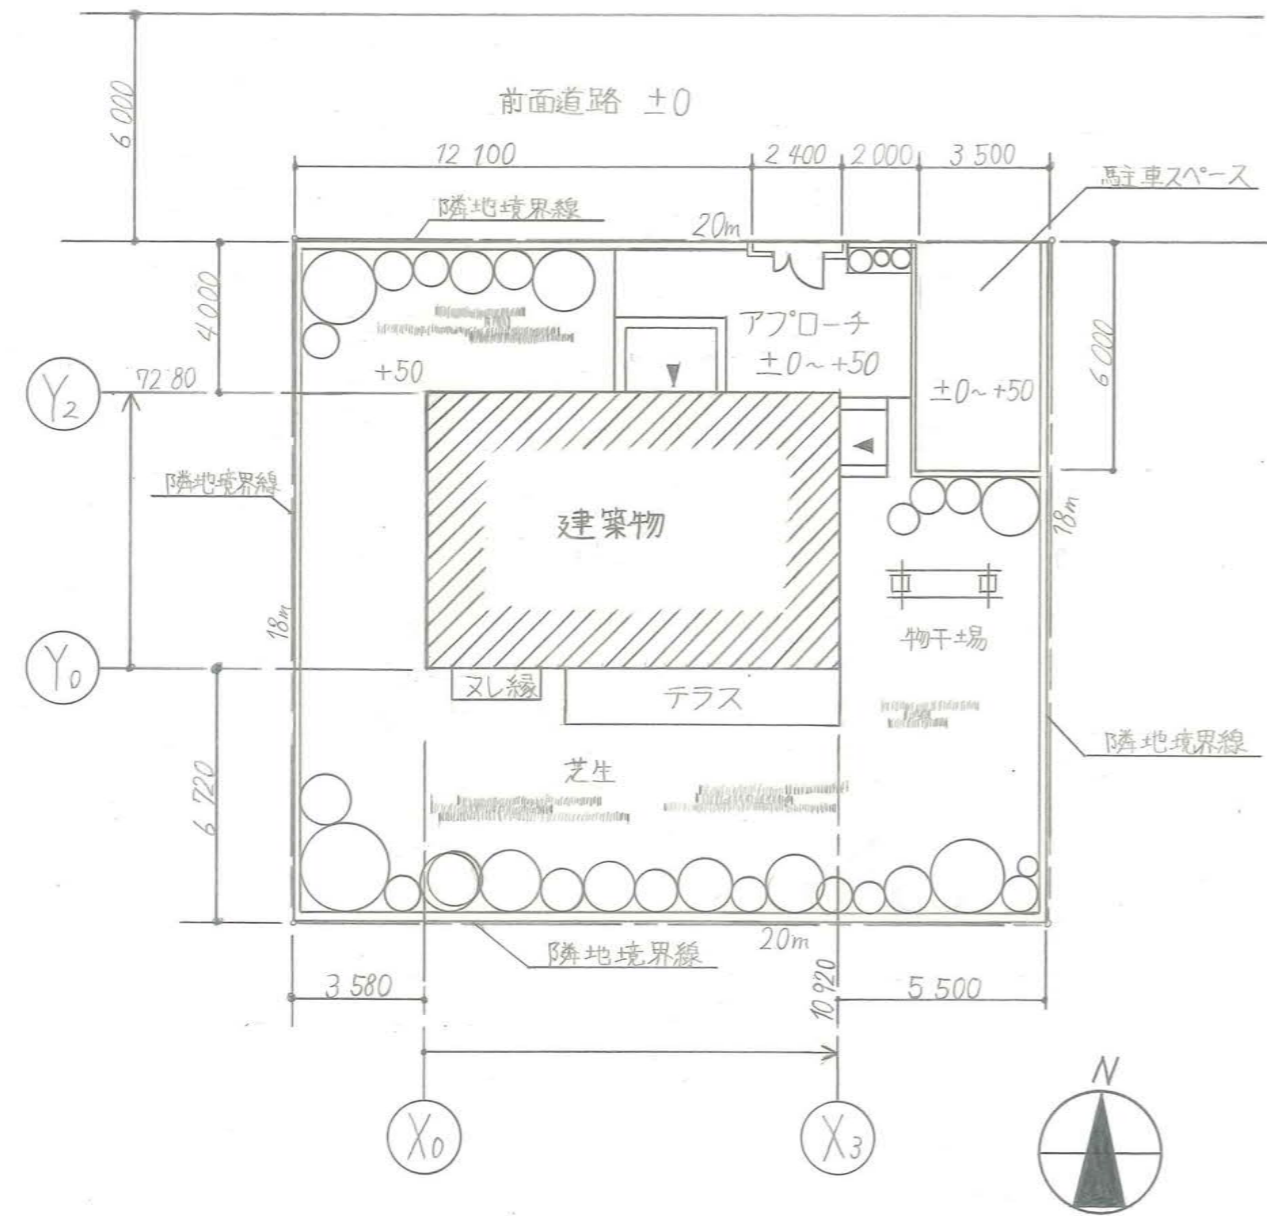


配置図 1:200

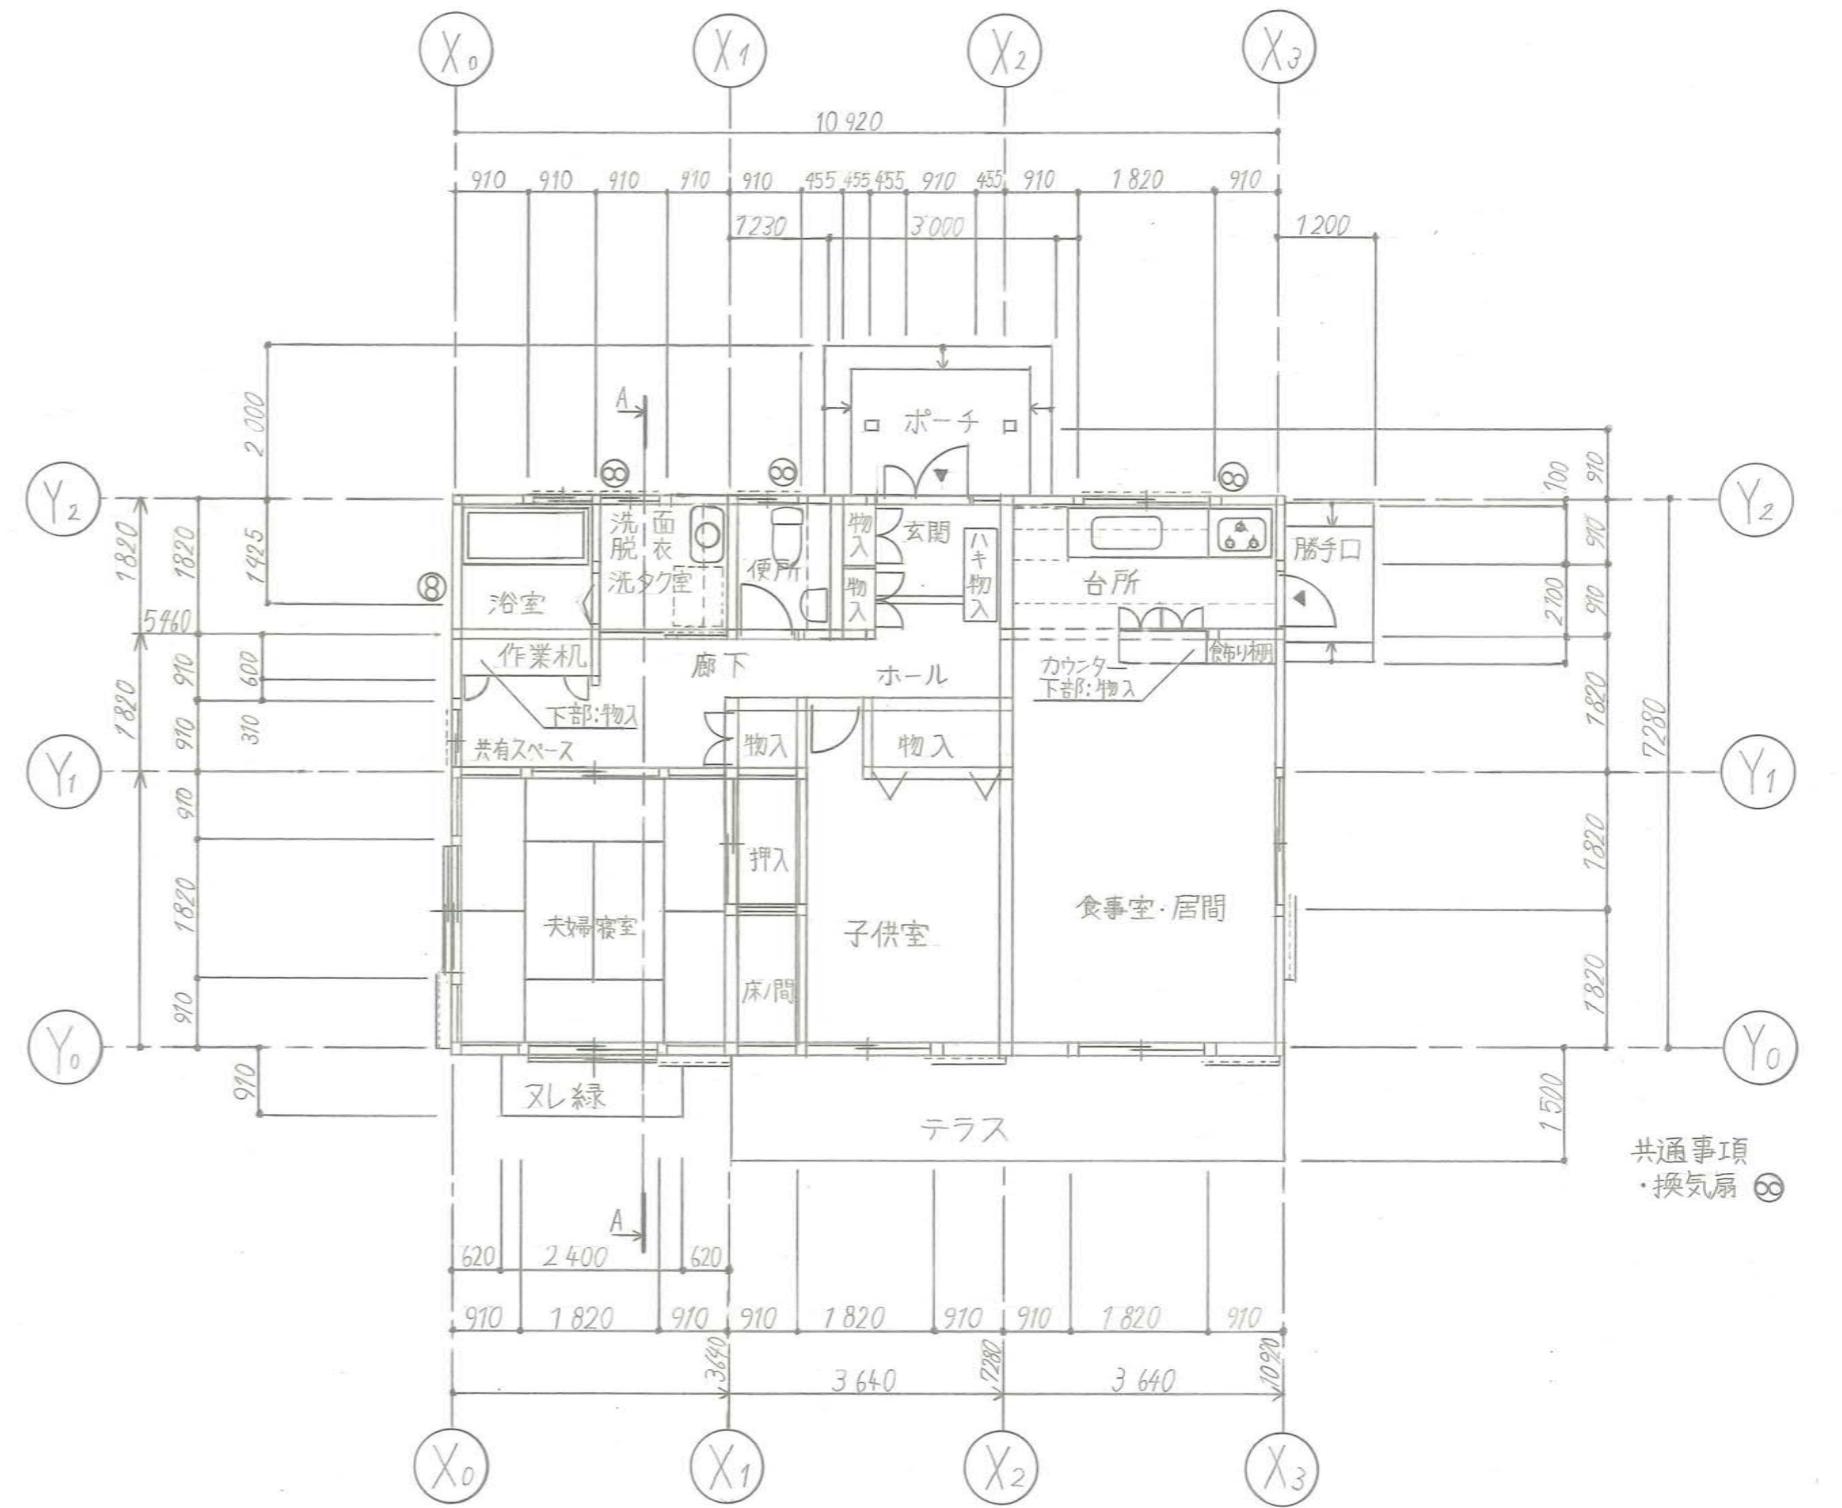

平面図 1:100

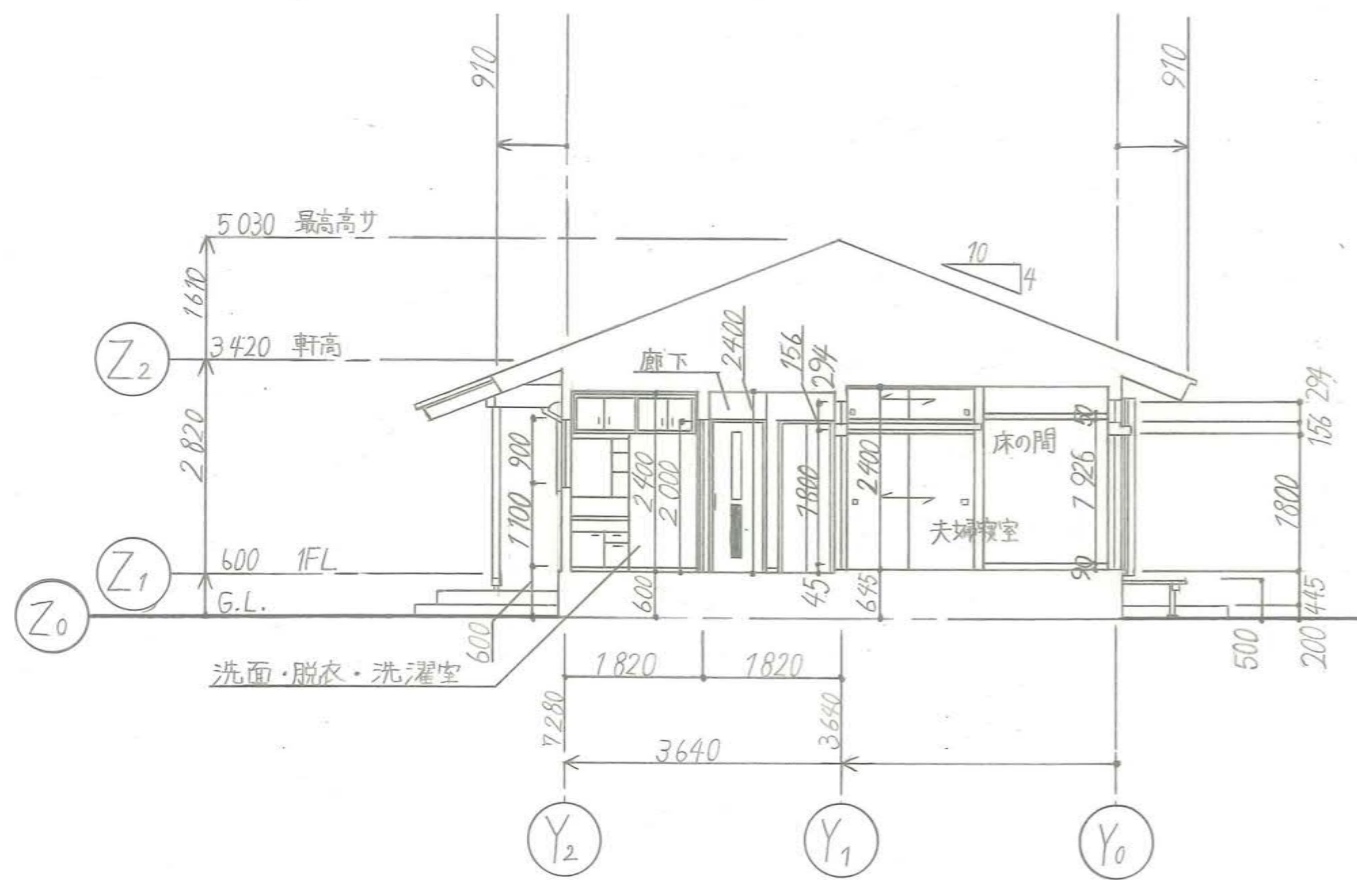


A-A断面図

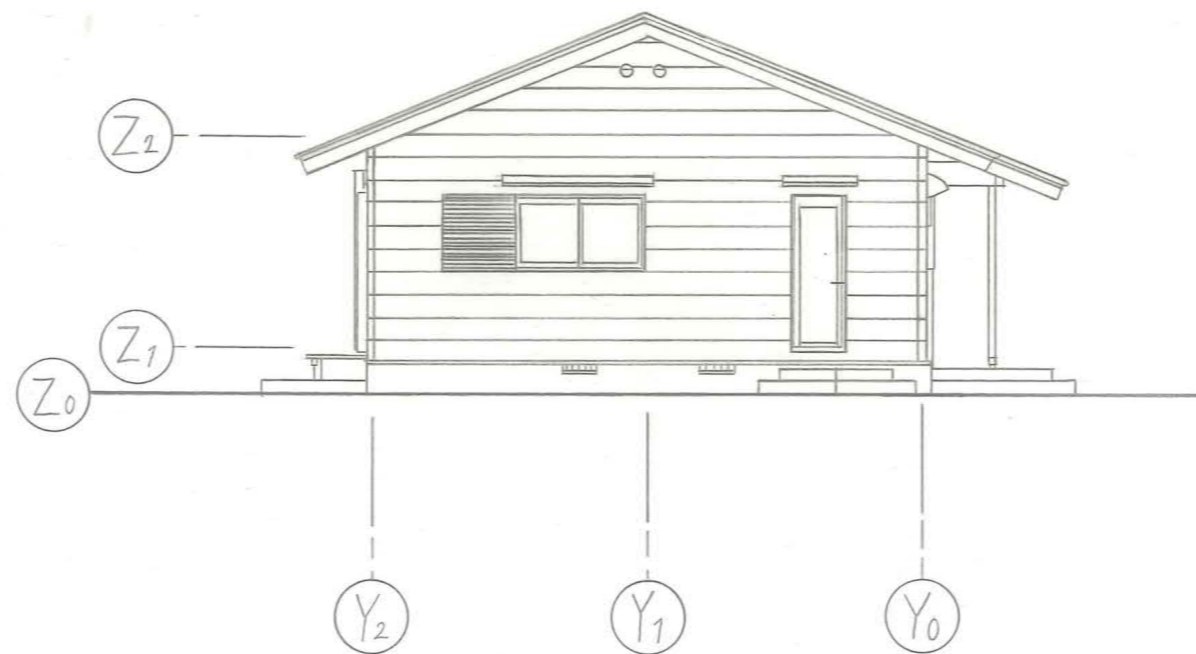


東立面図




北立面図

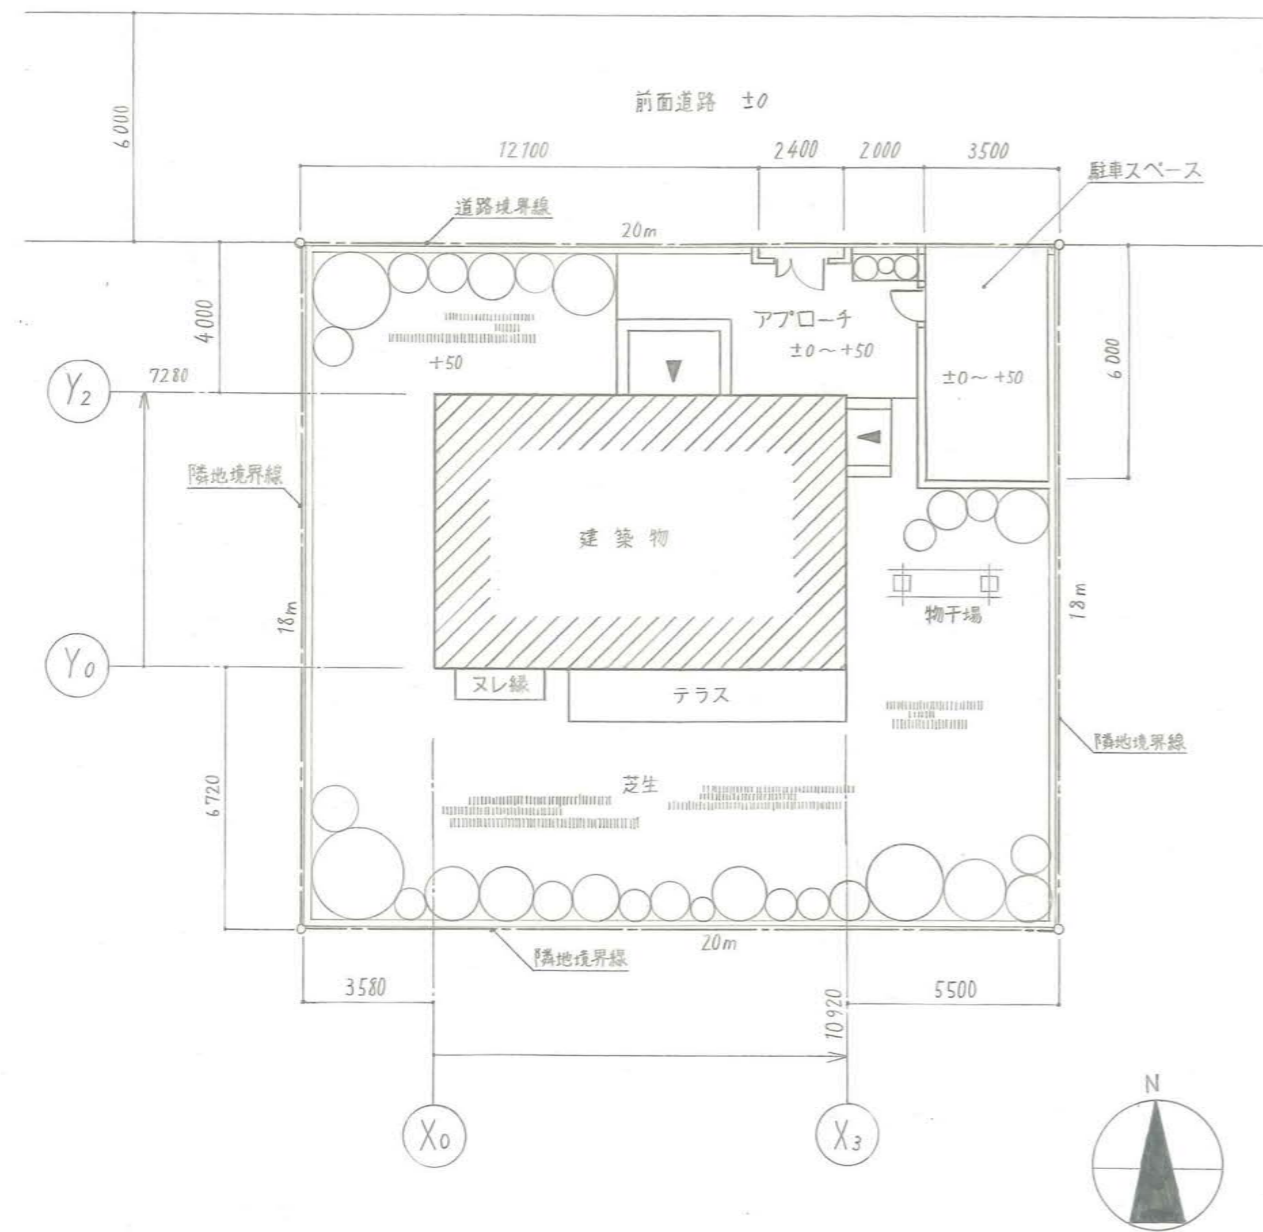


配置図 1:100

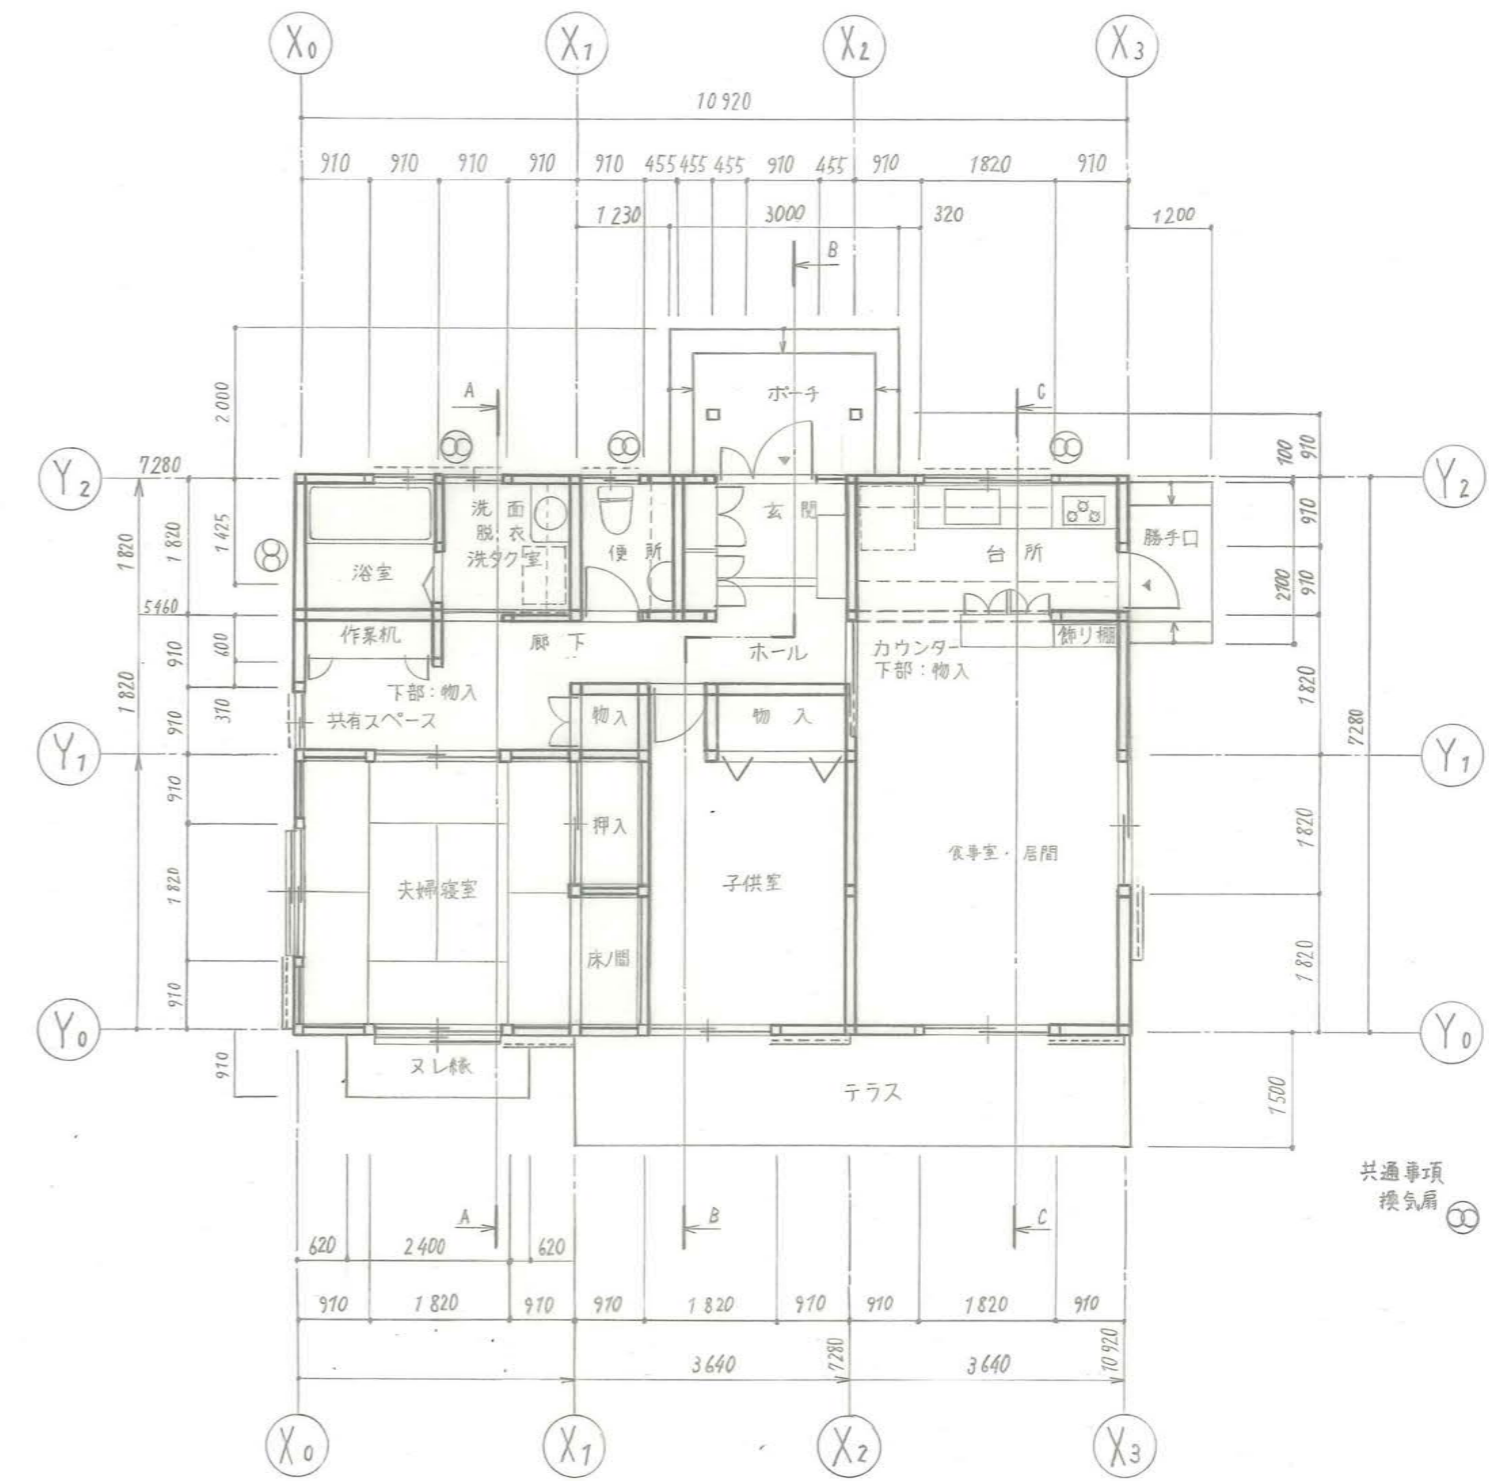


平面図 1:100

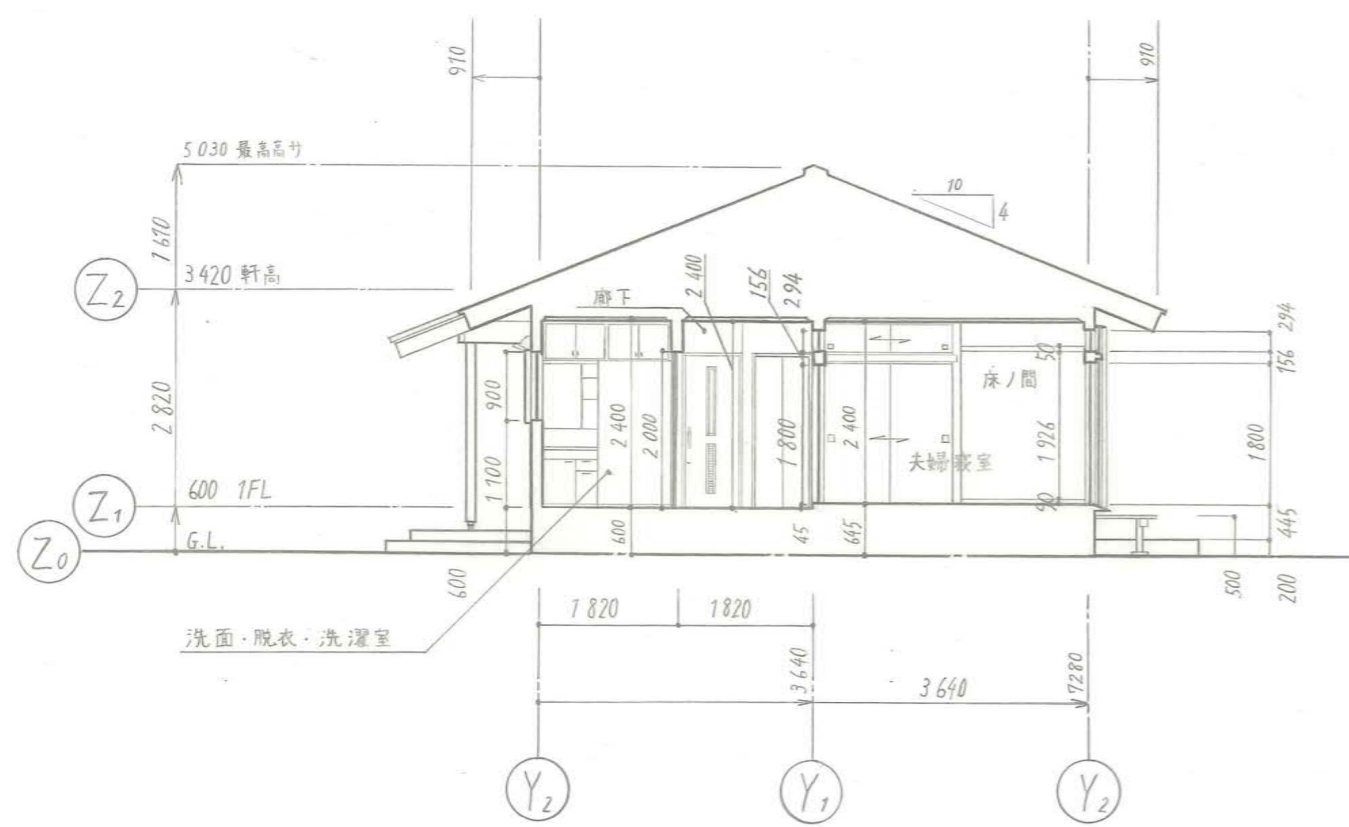


A-A断面図

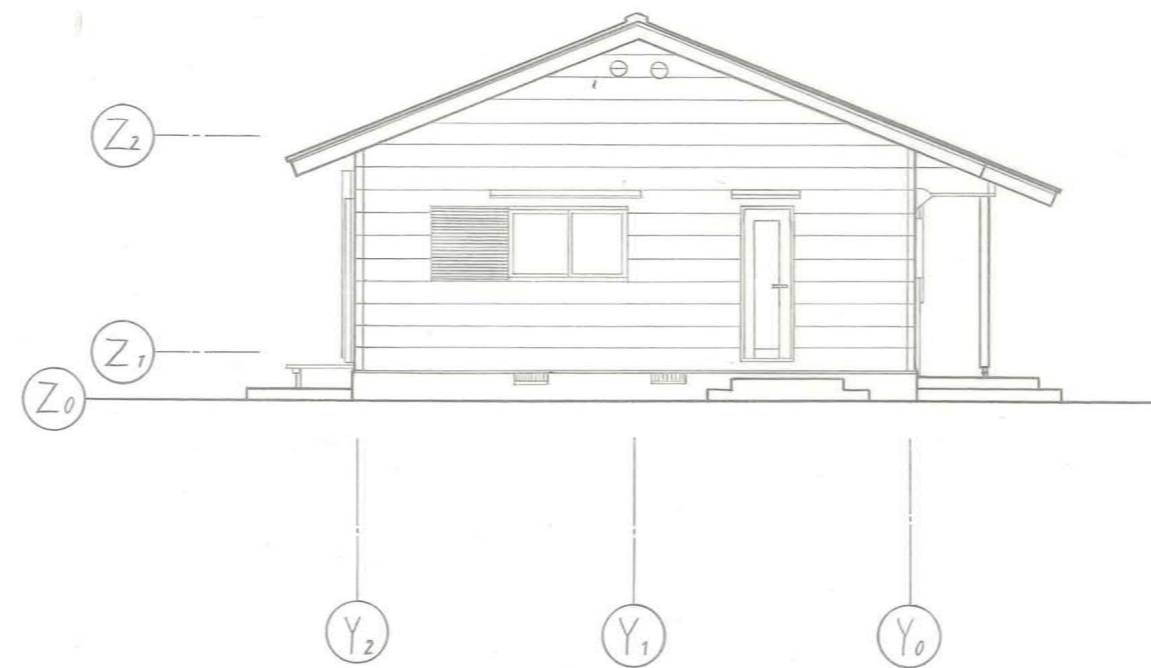


東立面図

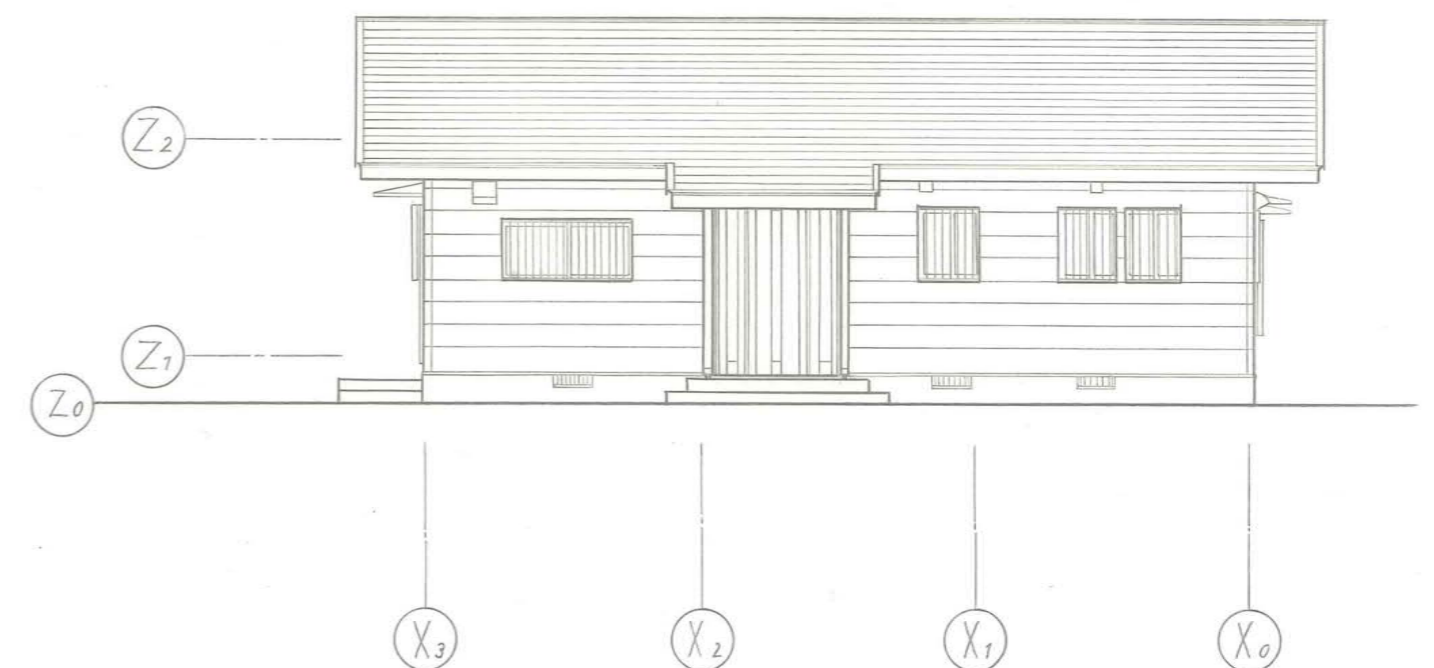


北立面図

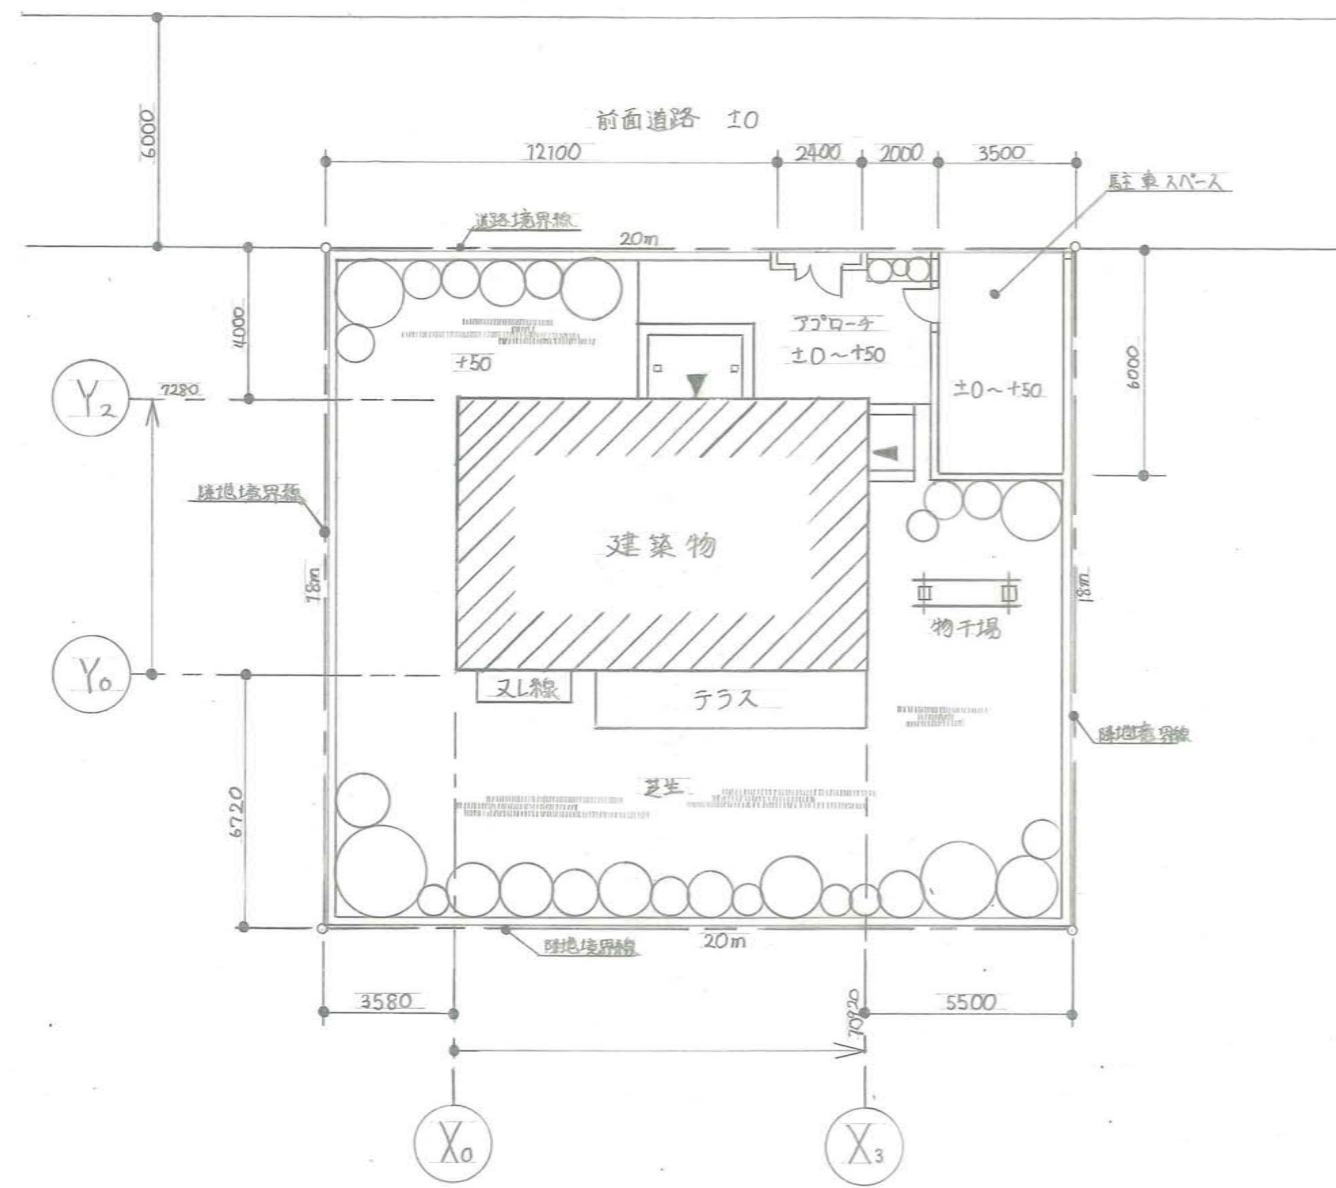


配置図 1:200

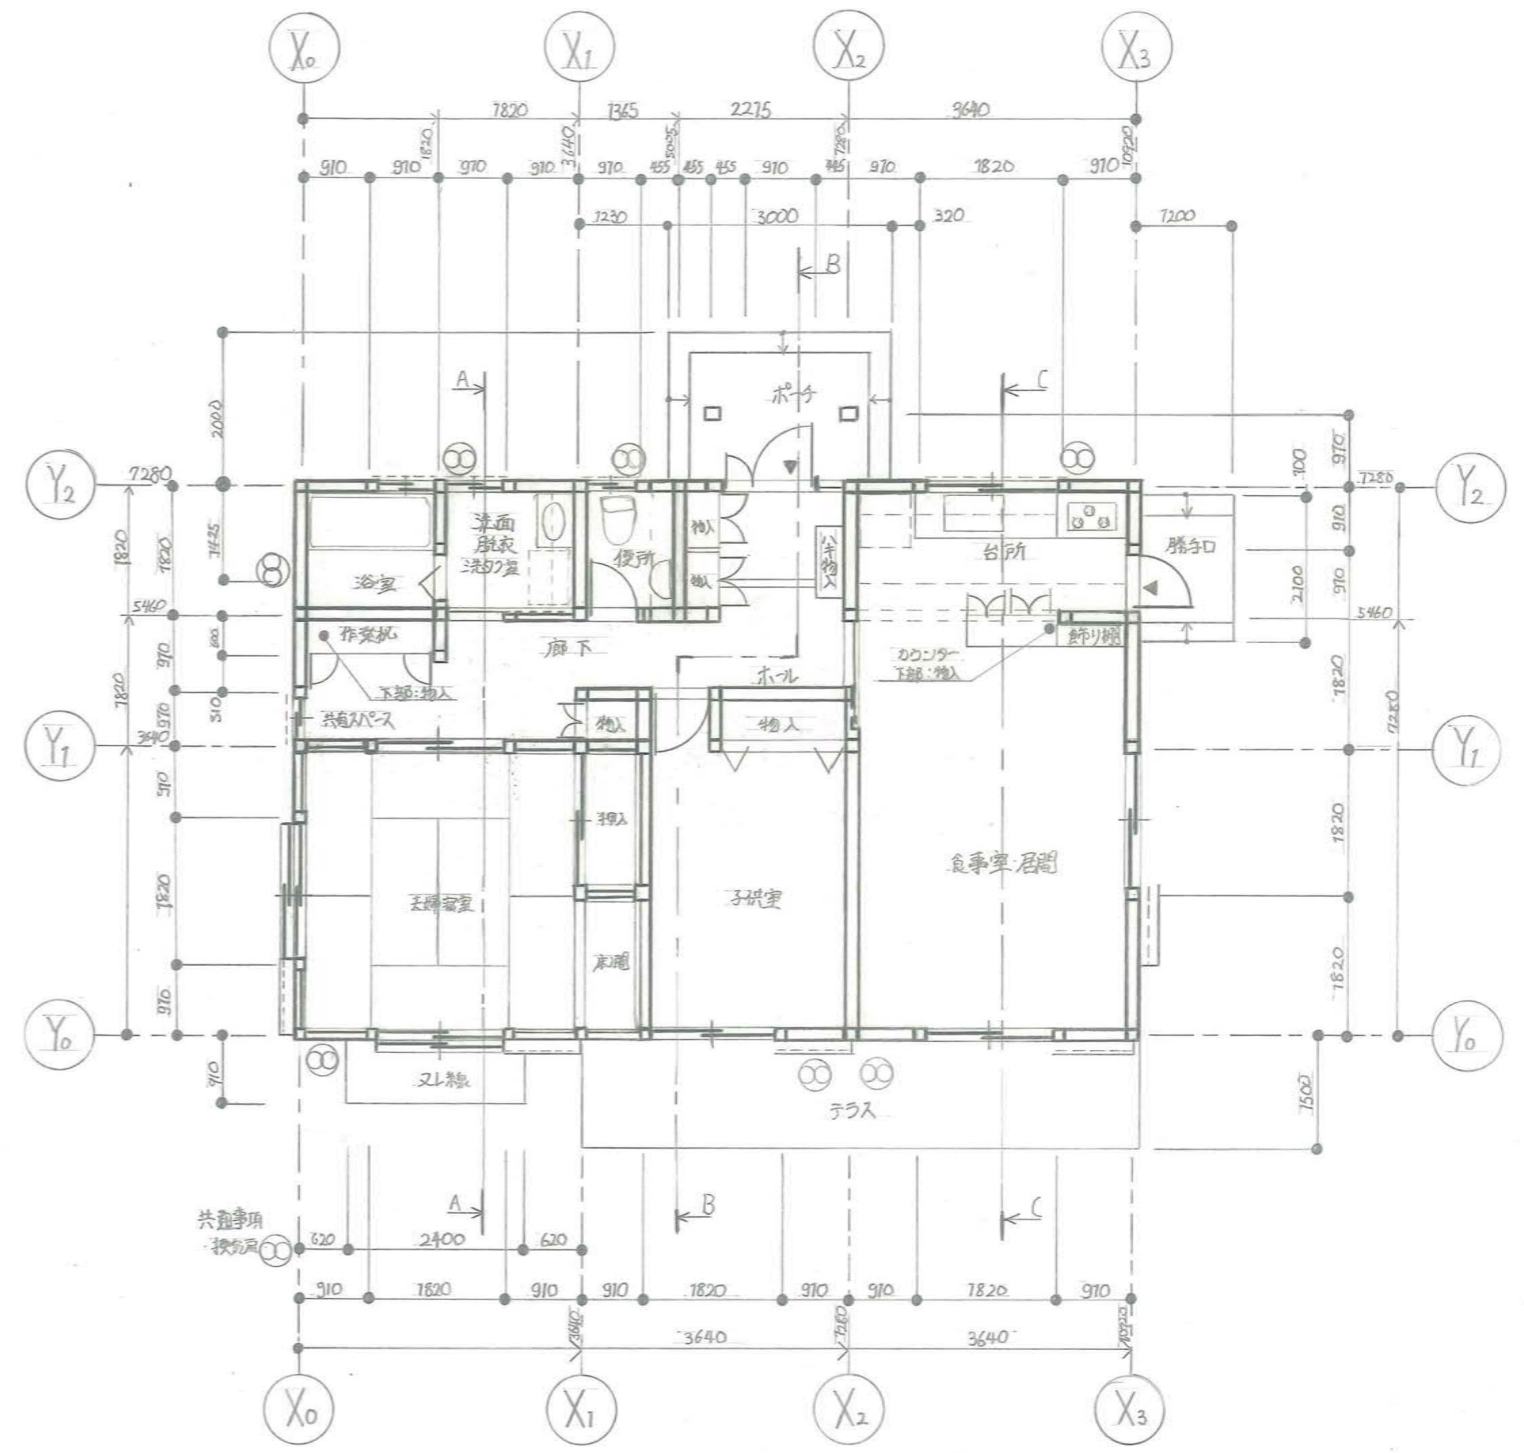

平面図 1:100

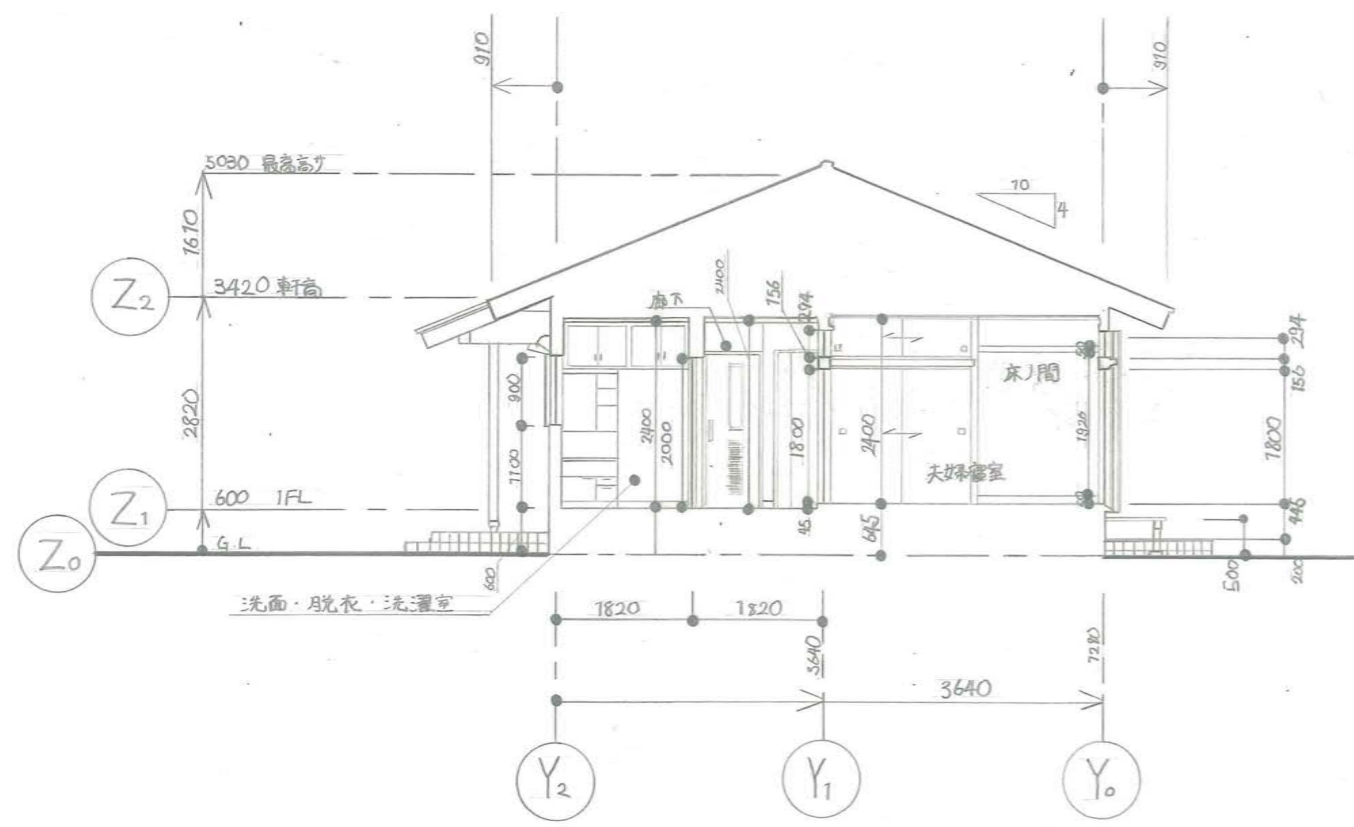

A-A断面図 1:100

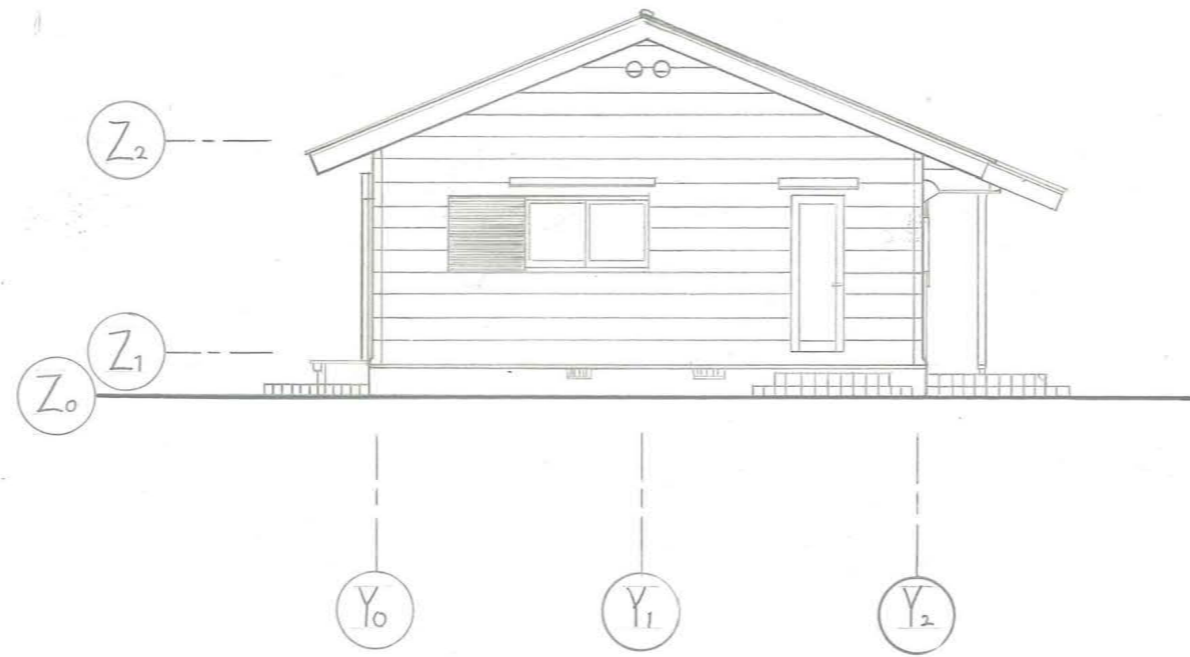

東立面図 1:100



北立面図 1:100

